

**Addendum # One (1)**

Page 1 of 1

**Project** Multicultural Center Roof Terrace  
Ball State University  
Project # 2023-022.01 MC

**Date:** May 10, 2023

This Addendum is part of the Contract Documents and modifies the original Bidding Documents dated 17 April 2023 as noted below. Acknowledge receipt of this Addendum in the space provided on the Bid Form. Failure to do so may subject the Bidder to disqualification.

This Addendum consists of 1 page and the attached drawing, Sheet A301.

---

**Changes to prior Addenda:**

None.

**Changes to Bidding Requirements:**

None.

**Changes to Conditions of the Contract:**

None.

**Changes to Specifications:**

None.

**Changes to Drawings:**

1. See revisions Sheet A301, attached.

OWNER



**BALL STATE  
UNIVERSITY**

PROJECT  
**MULTICULTURAL  
CENTER  
ROOF TERRACE**


SITE ADDRESS

**1120 N MCKINLEY AVE  
MUNCIE INDIANA 47303**

Copy Right Notice

THE CONCEPTS, IDEAS, DESIGNS, PLANS, AND DETAILS AS SHOWN ON THIS DOCUMENT IS THE SOLE PROPERTY OF WDI ARCHITECTURE, INC. AND WERE CREATED, DEVELOPED, AND PRESENTED FOR USE ON THIS SPECIFIC PROJECT. NONE OF THE CONCEPTS, IDEAS, DESIGNS, PLANS, AND DETAILS SHALL BE USED BY ANY PERSON, FIRM, OR CORPORATION FOR ANY PURPOSE WHATSOEVER, WITHOUT THE EXPRESSED WRITTEN CONSENT OF WDI ARCHITECTURE, INC. THE OWNER/CLIENT SHALL BE PERMITTED TO RETAIN COPIES FOR INFORMATION AND REFERENCE IN CONNECTION WITH THIS PROJECT.

Seals

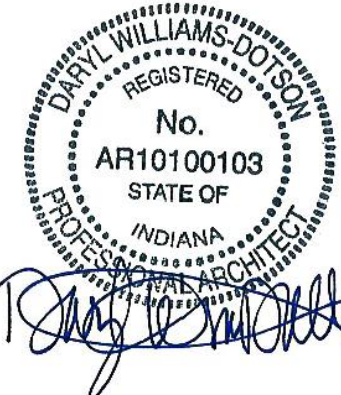

CONSTRUCTION DOCUMENT SET

April 17, 2023

Revisions

ADDENDUM #1 10 May 2023

Drawn by: RLA

Reviewed by: DWD


Project No: 2212102 Date: 17 Apr 2023

Sheet Titles:

SECTIONS

Sheet Number:


**A301**

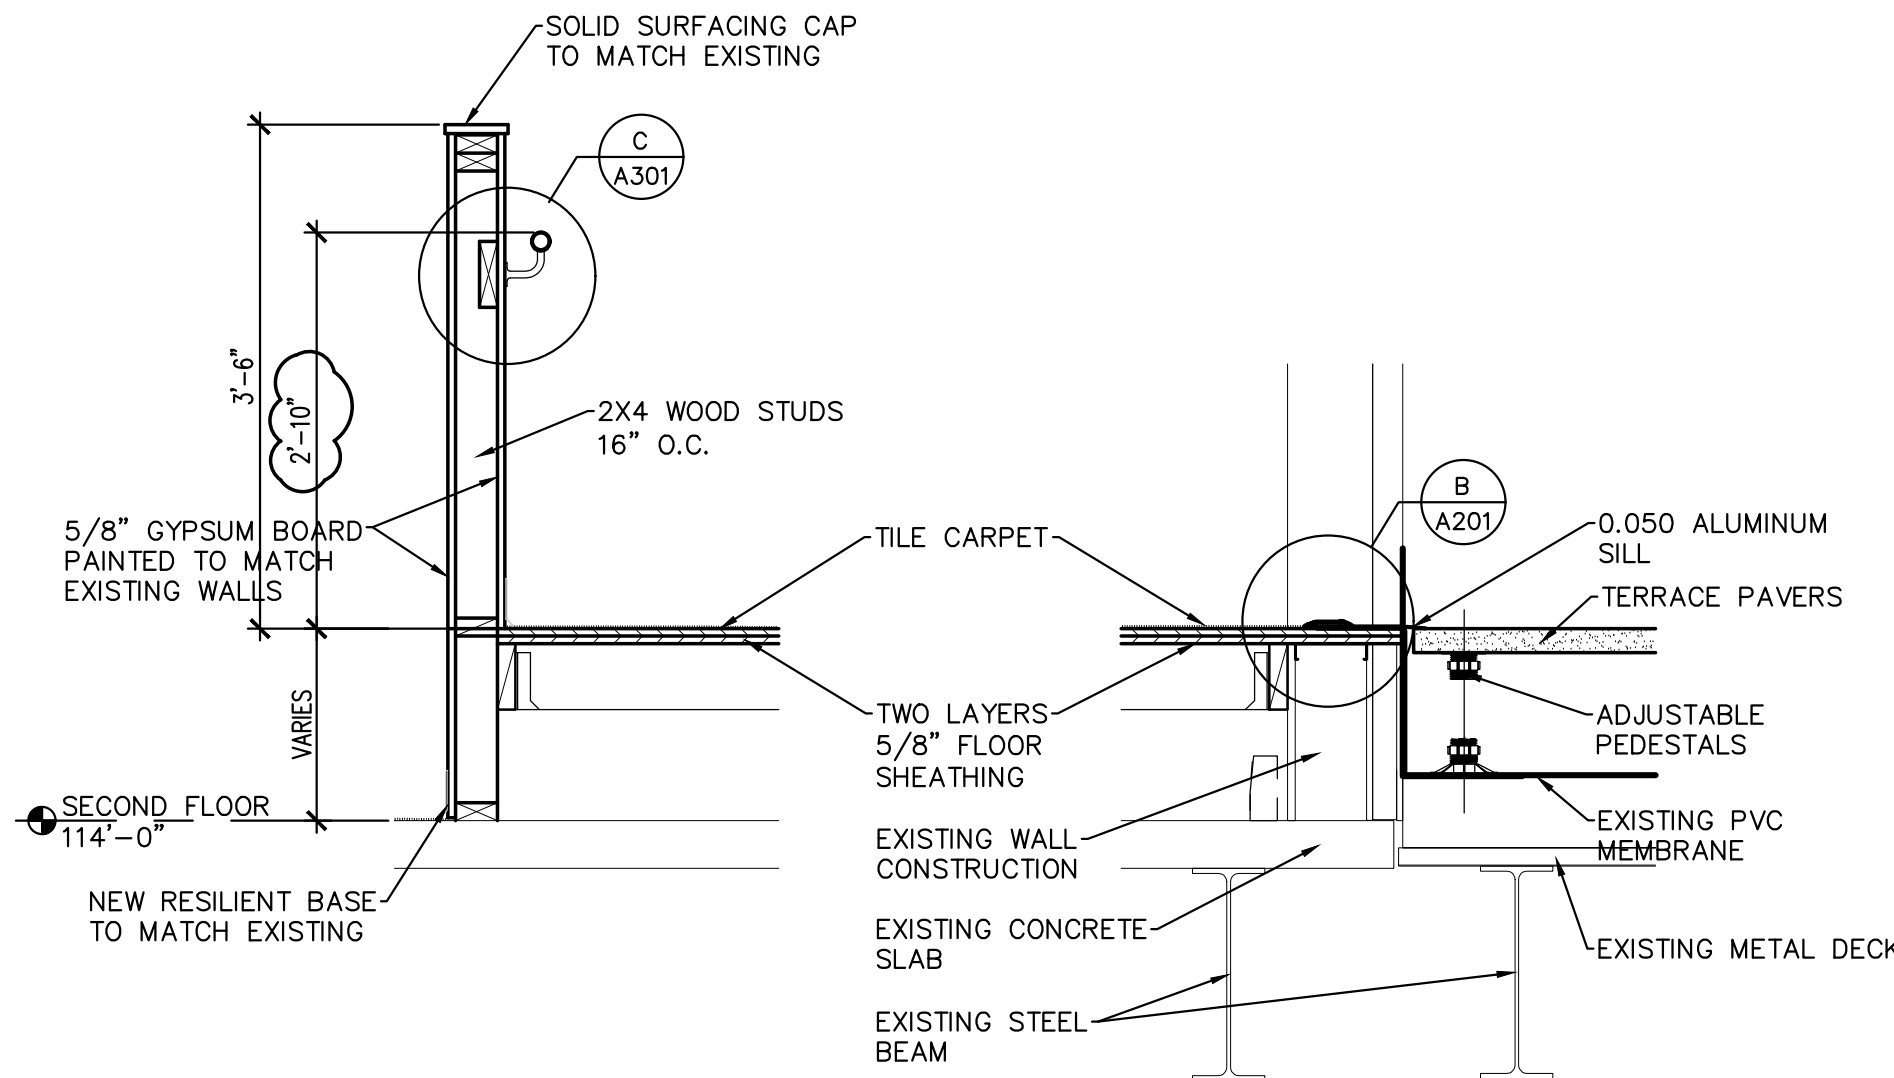

**A**

**PARTIAL SECTION**



SCALE 3/4" = 1'-0"

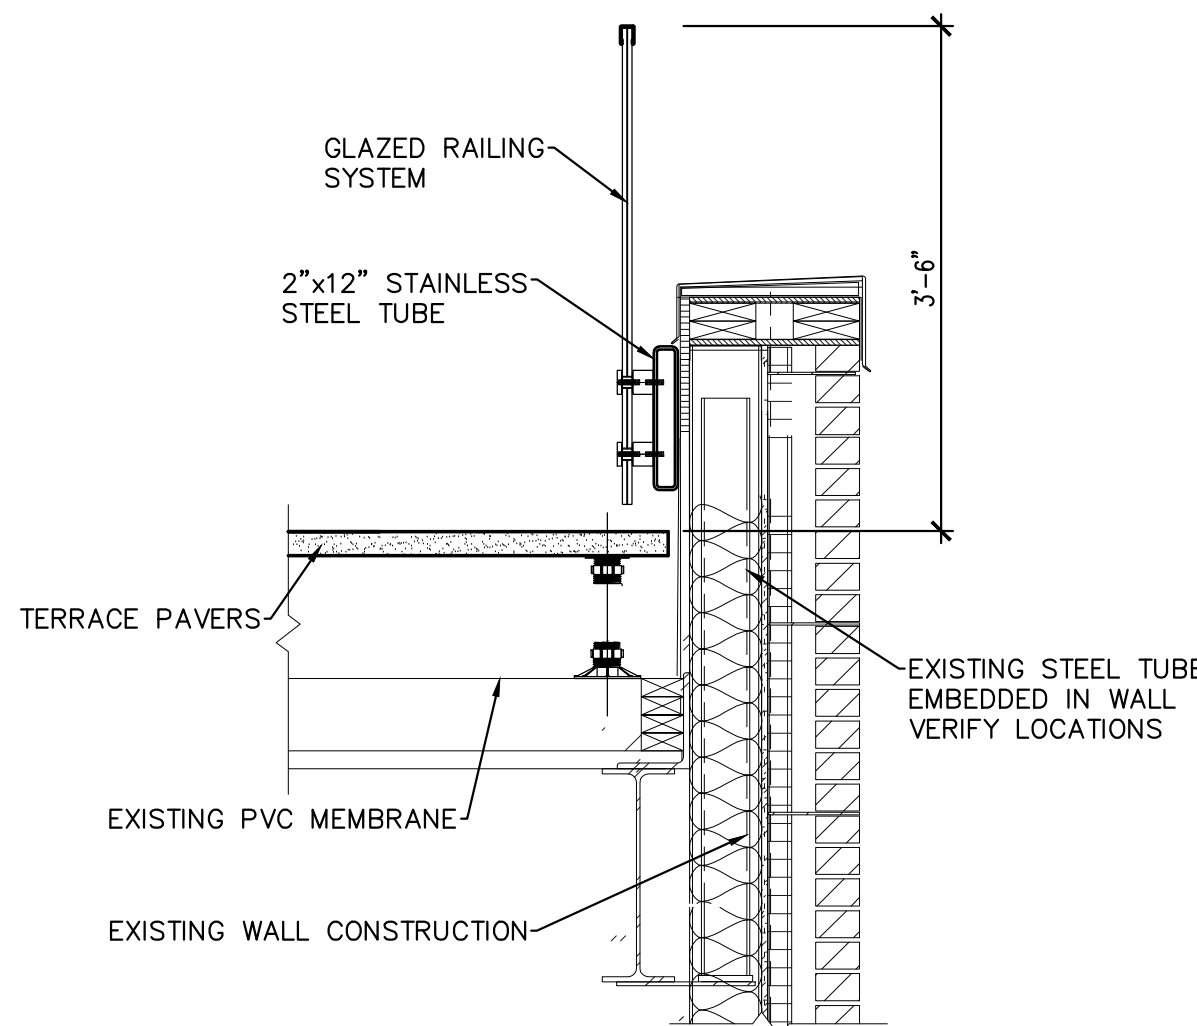

**C**

**METAL HANDRAIL**

SCALE 3" = 1'-0"

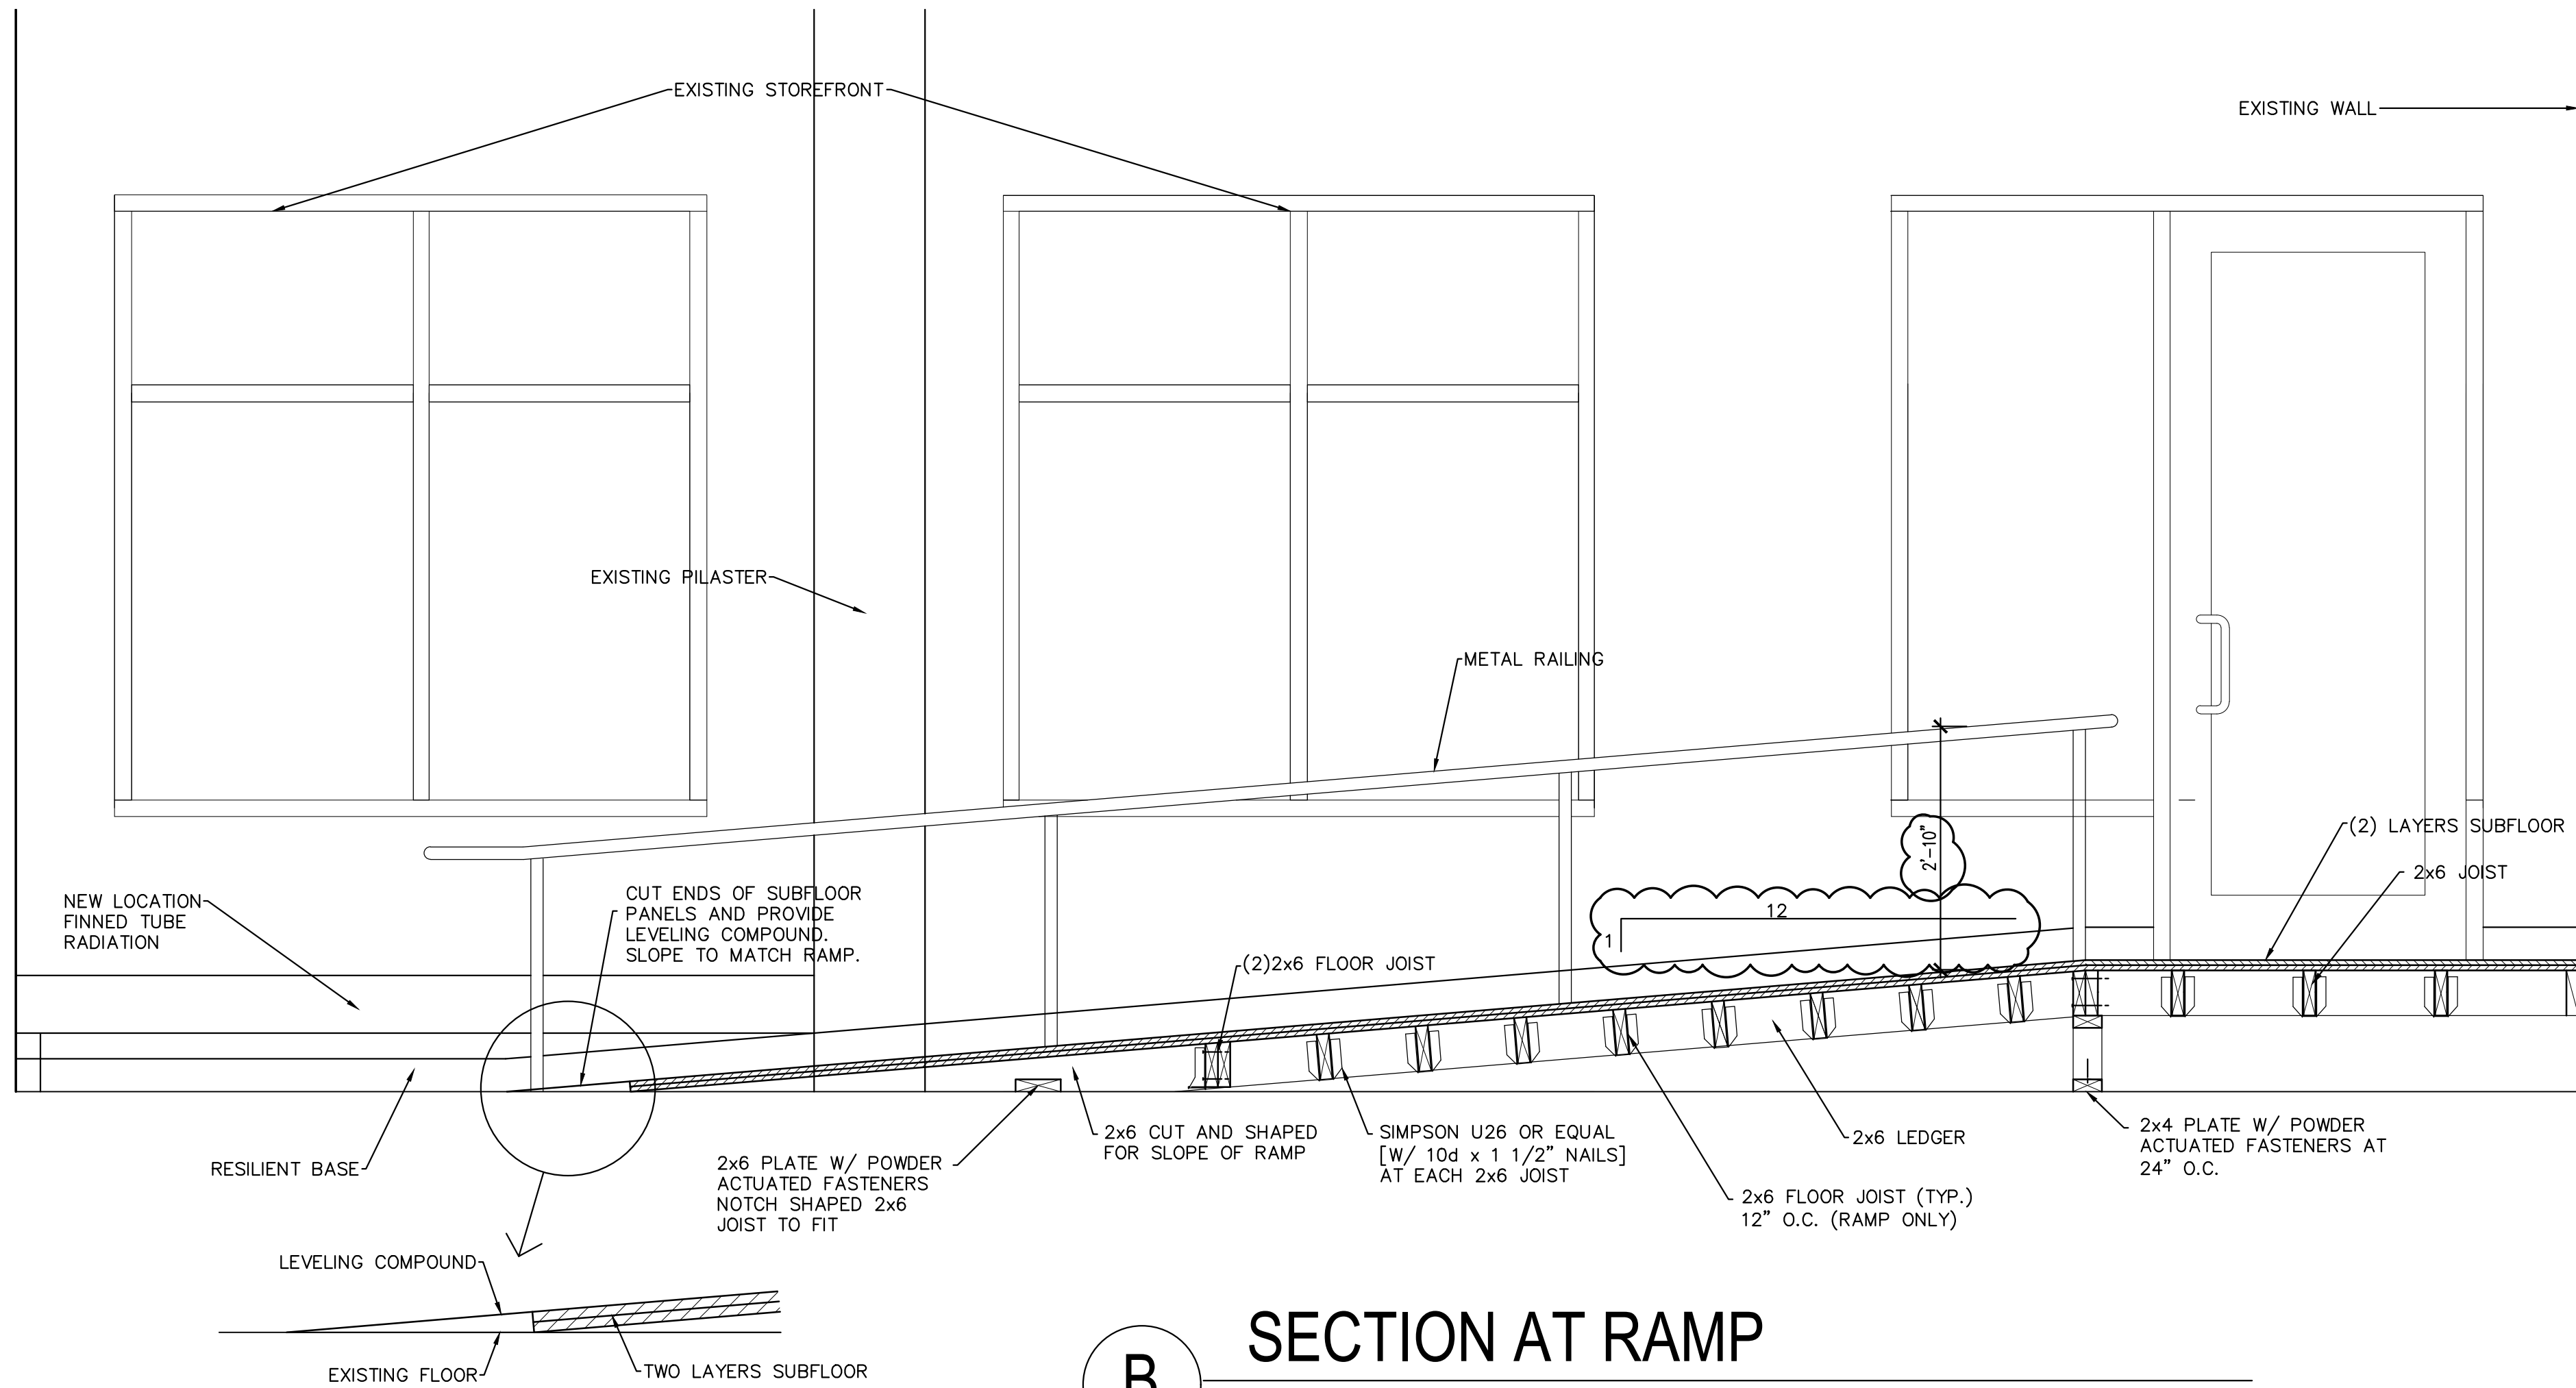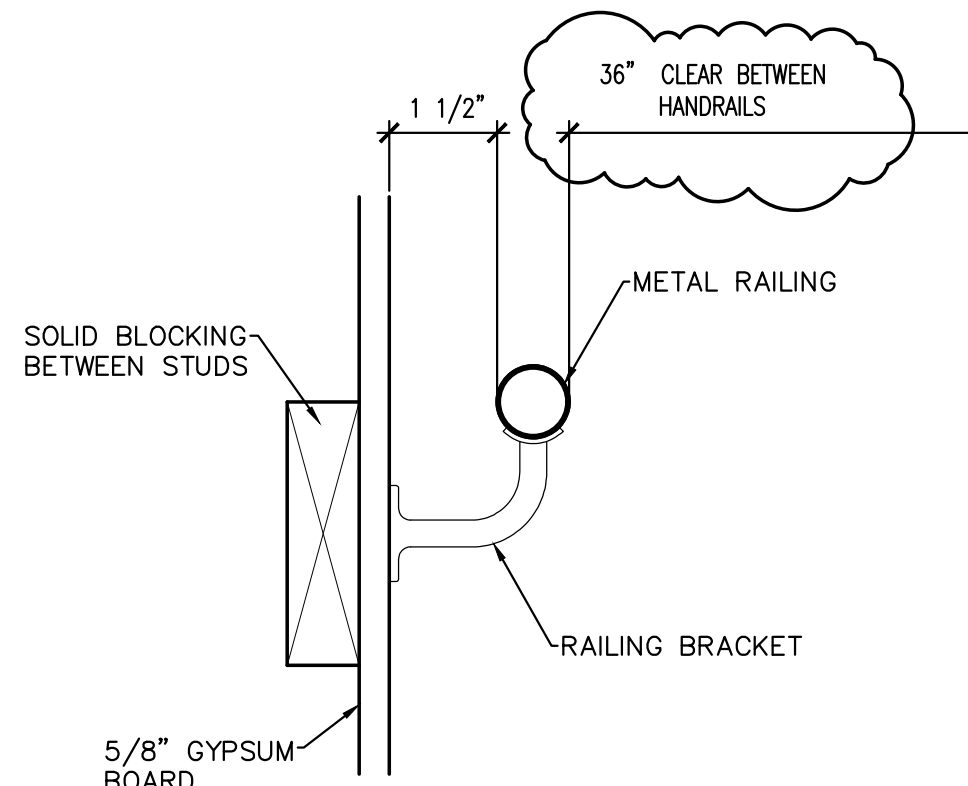

**B**

**SECTION AT RAMP**

SCALE 3/4" = 1'-0"