


COMMUNICATIONS WIRING SCHEDULE				
LOWER LEVEL			MDF LOCATION 003	
ROOM NUMBER	OUTLET/DROP ID	STATION CABLE QUANTITY	VIDEO CABLE QUANTITY	SECURITY CABLE QUANTITY
A	0001	2	0	1
A	0002	2	0	0
001	0003	1	0	0
001	0004	1	0	0
003	0005	1	0	0
003	0006	1	0	0
005	0007	2	0	0
009	0008	2	0	0
009	0009	2	0	0
009	0010	0	0	1
011	0011	1	1	1
011	0012	2	0	0
017	0013	2	0	0
017	0014	2	0	0
017	0015	2	0	0
017	0016	2	0	0
017	0017	2	0	0
017A	0018	1	0	0
017A	0019	1	0	0
017B	0020	1	0	0
017B	0021	1	0	0
017D	0022	2	0	0
037	0023	2	0	0
014	0024	2	0	0
014	0025	2	0	0
014	0026	2	0	0
016	0027	2	0	0
016	0028	2	0	0
016	0029	2	0	0
016	0030	0	0	1
018	0031	1	0	0

019	0032	1	0	0
021	0033	1	0	0
023	0034	1	0	0
025	0035	1	0	0
027	0036	1	0	0
028	0037	1	0	0
030	0038	1	0	0
031	0039	1	0	0
032	0040	1	0	0
033	0041	1	0	0
034	0042	1	0	0
035	0043	2	0	0
040	0044	1	0	0
040	0045	2	0	0
040	0046	2	0	0
040	0047	4	0	0
040	0048	6	0	0
040	0049	6	0	0
040	0050	4	0	0
040	0051	4	0	0
C	0052	2	0	0
D	0053	2	0	0
E	0054	2	0	0
041	0055	2	0	0
041A	0056	2	0	0
041A	0057	2	0	0
041B	0058	1	0	0
041B	0059	1	0	0
041C	0060	1	0	0
041C	0061	1	0	0
004B	0062	1	0	0
001	0063	1	0	0

PLAN NOTES

- 8 PROVIDE CONFERENCE ROOM VIDEO SYSTEM FOR THIS ROOM AS DETAILED ON DRAWING ES.xx.
- 9 PROVIDE ELECTRONIC EQUIPMENT SECURITY CABLE CAT6 FOR THIS ROOM. REFER TO DETAIL ON DRAWING ES.xx FOR ADDITIONAL INFORMATION.
- 12 PROVIDE ONE (1) CAT6A STATION CABLE IN 1" CONDUIT STUBBED TO RUNWAY LADDER RACK IN MDF ROOM FROM EACH SWITCHBOARD MSB METERING EQUIPMENT (TWO TOTAL) TO MDF EQUIPMENT.
- 13 PROVIDE SEMINAR ROOM VIDEO SYSTEM FOR THIS ROOM AS DETAILED ON DRAWING ES.xx.
- 16 ONE (1) 4" EMT COMMUNICATIONS SYSTEM SKELETAL RACEWAY SYSTEM.
- 17 INCOMING VOICE AND DATA OUTSIDE PLANT CABLE 4" CONDUITS AND CABLE.
- 18 RUNWAY LADDER RACK. COORDINATE EXACT LOCATION WITH OWNER.
- 20 PROVIDE ONE (1) CAT6A STATION CABLE IN 1" CONDUIT STUBBED TO RUNWAY LADDER RACK IN MDF ROOM FROM UPS SYSTEM TO MDF EQUIPMENT.
- 21 PROVIDE ONE (1) CAT6A STATION CABLE IN 1" CONDUIT STUBBED TO SKELETAL SYSTEM FROM FIRE PUMP CONTROL PANEL TO MDF EQUIPMENT.

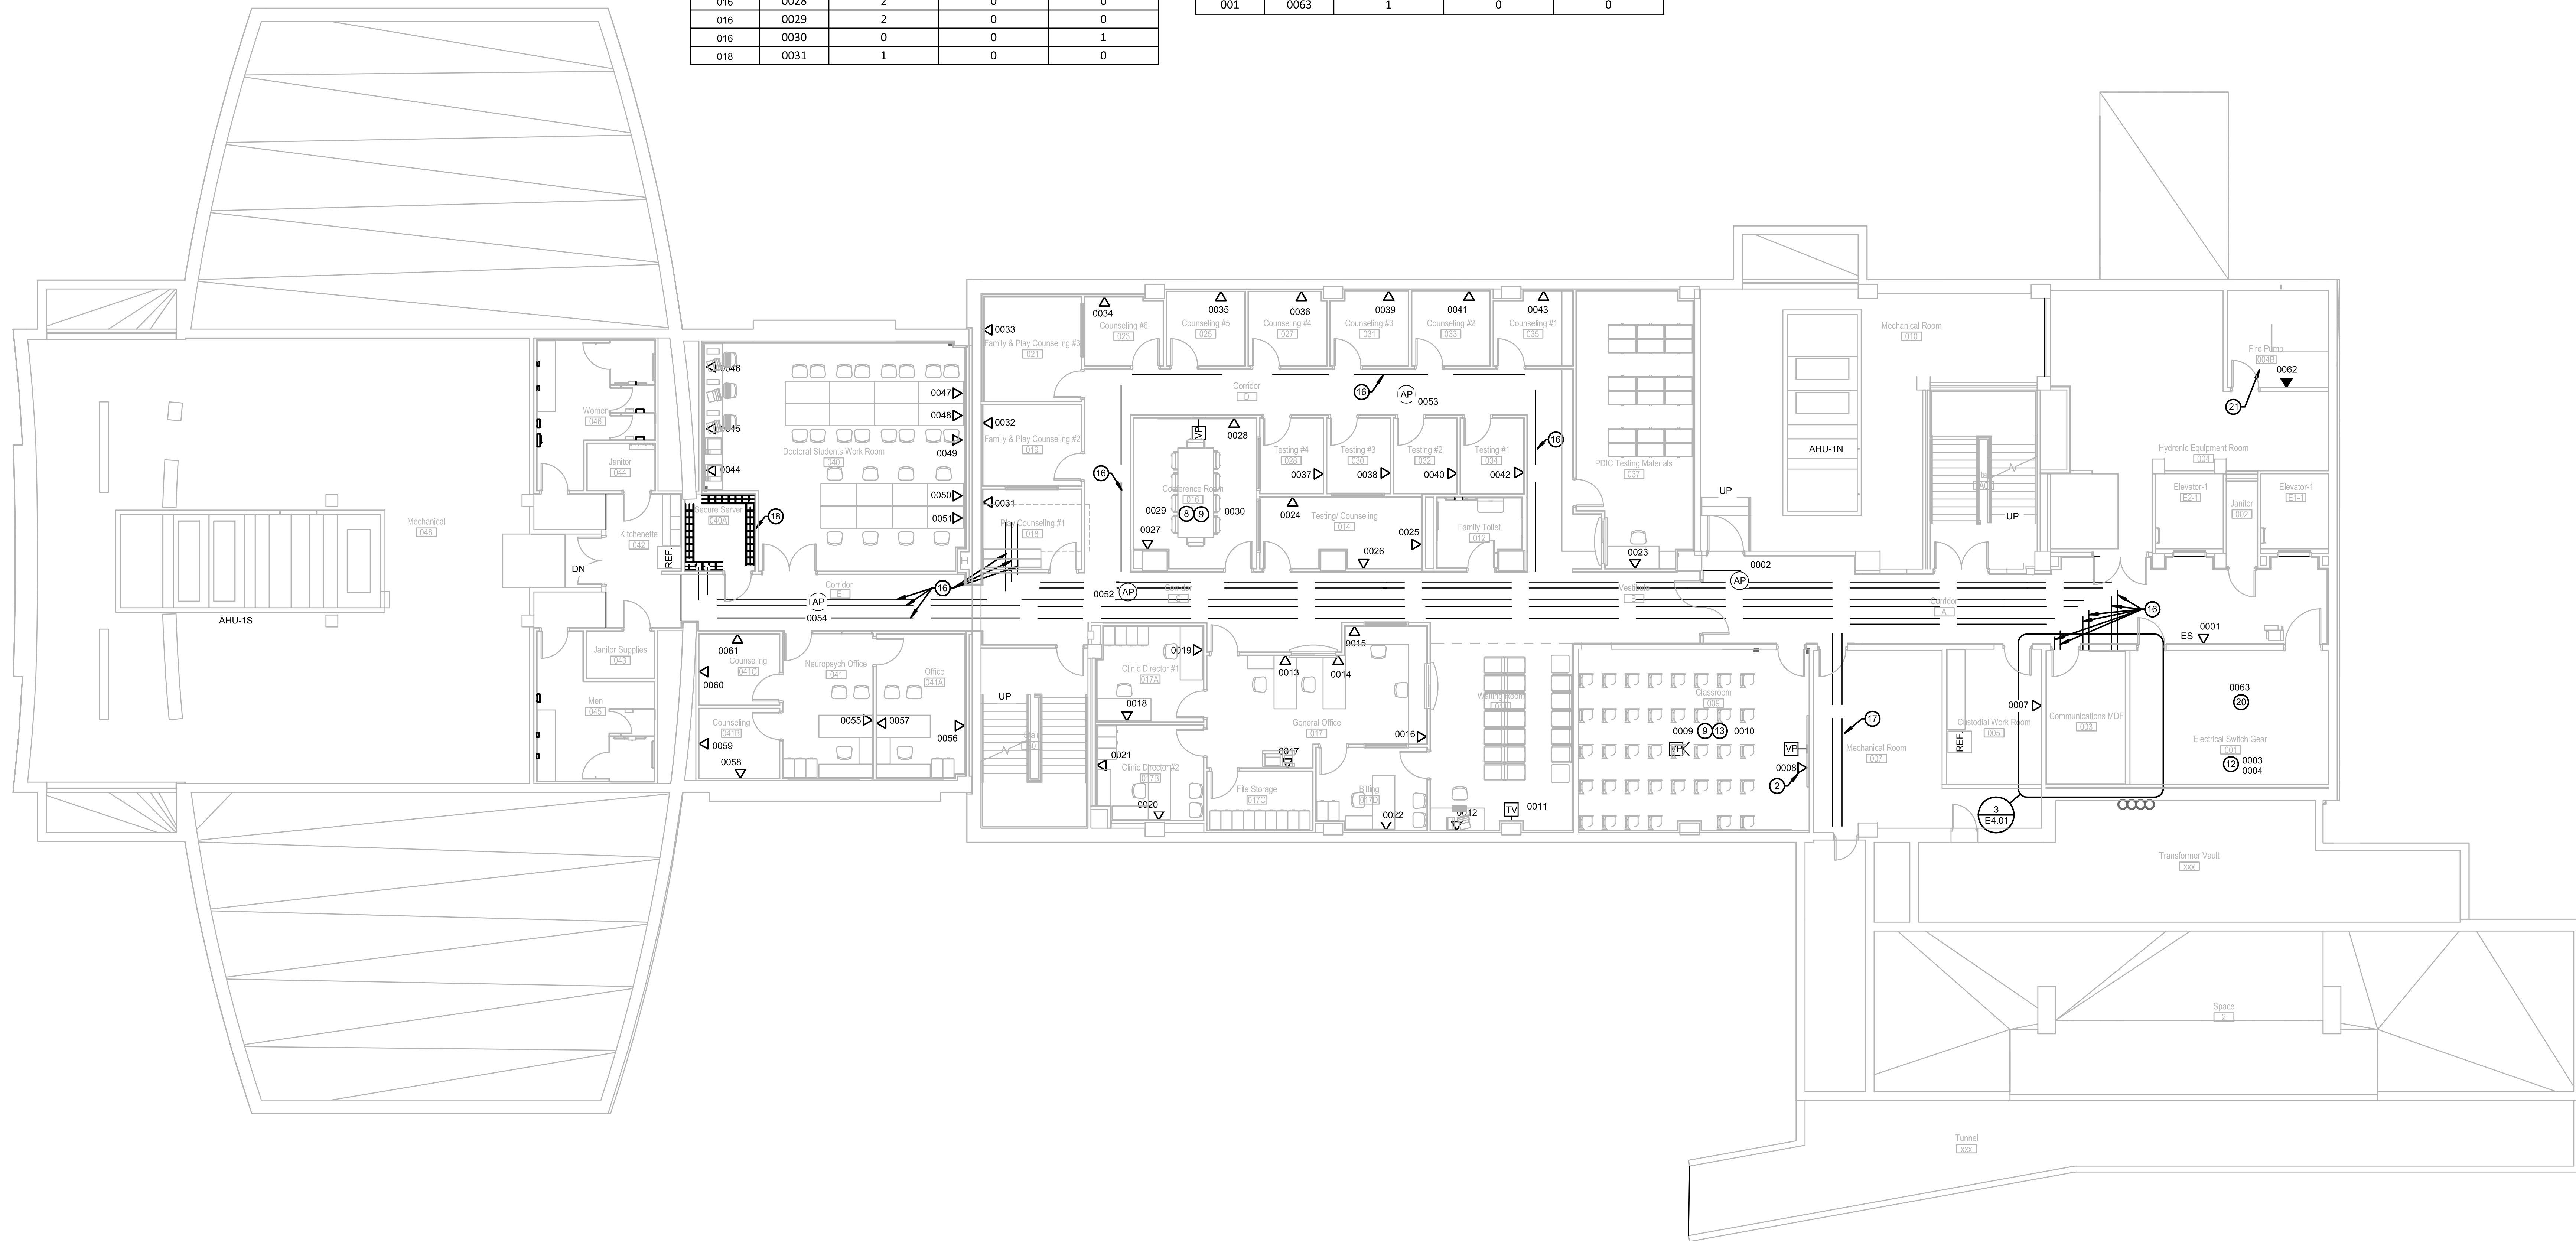

Lower Level Systems Plan  
Scale: 1/8" = 1'-0"



CERTIFIED

REVISIONS

PROJECT NAME  
**TELECOM STANDARDS EXAMPLE PLANS AND DETAILS**

BSU PROJECT NUMBER:  
**2017 XXX.01 XX**  
DATE: 05.24.17

DESIGNER: BCB  
DRAFTER: BCB  
SCALE: AS NOTED

SHEET TITLE  
**EXAMPLE WIRING SCHEDULE**

SHEET NO.  
**E801**