




YOUTH OPPORTUNITY CENTER

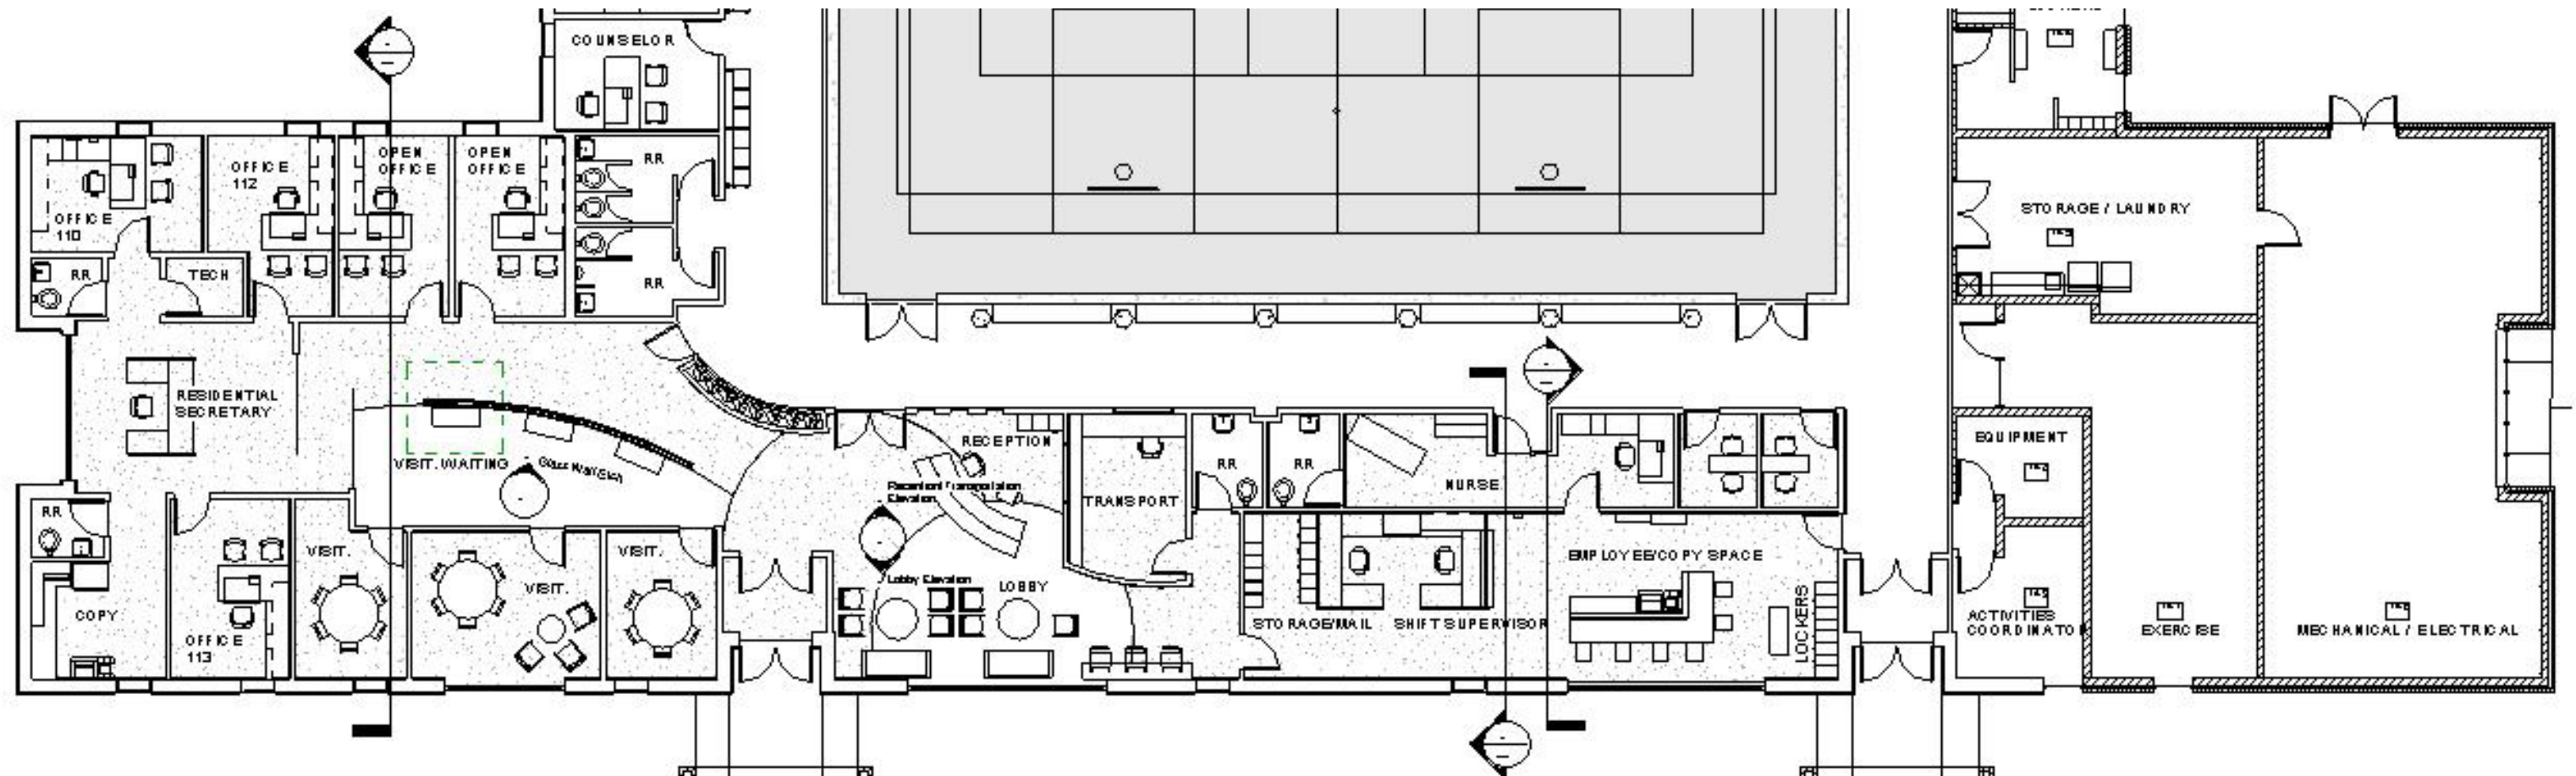


Lobby Redesign

By: Brandan Howell &
Haylee Moscato



YOUTH OPPORTUNITY CENTER


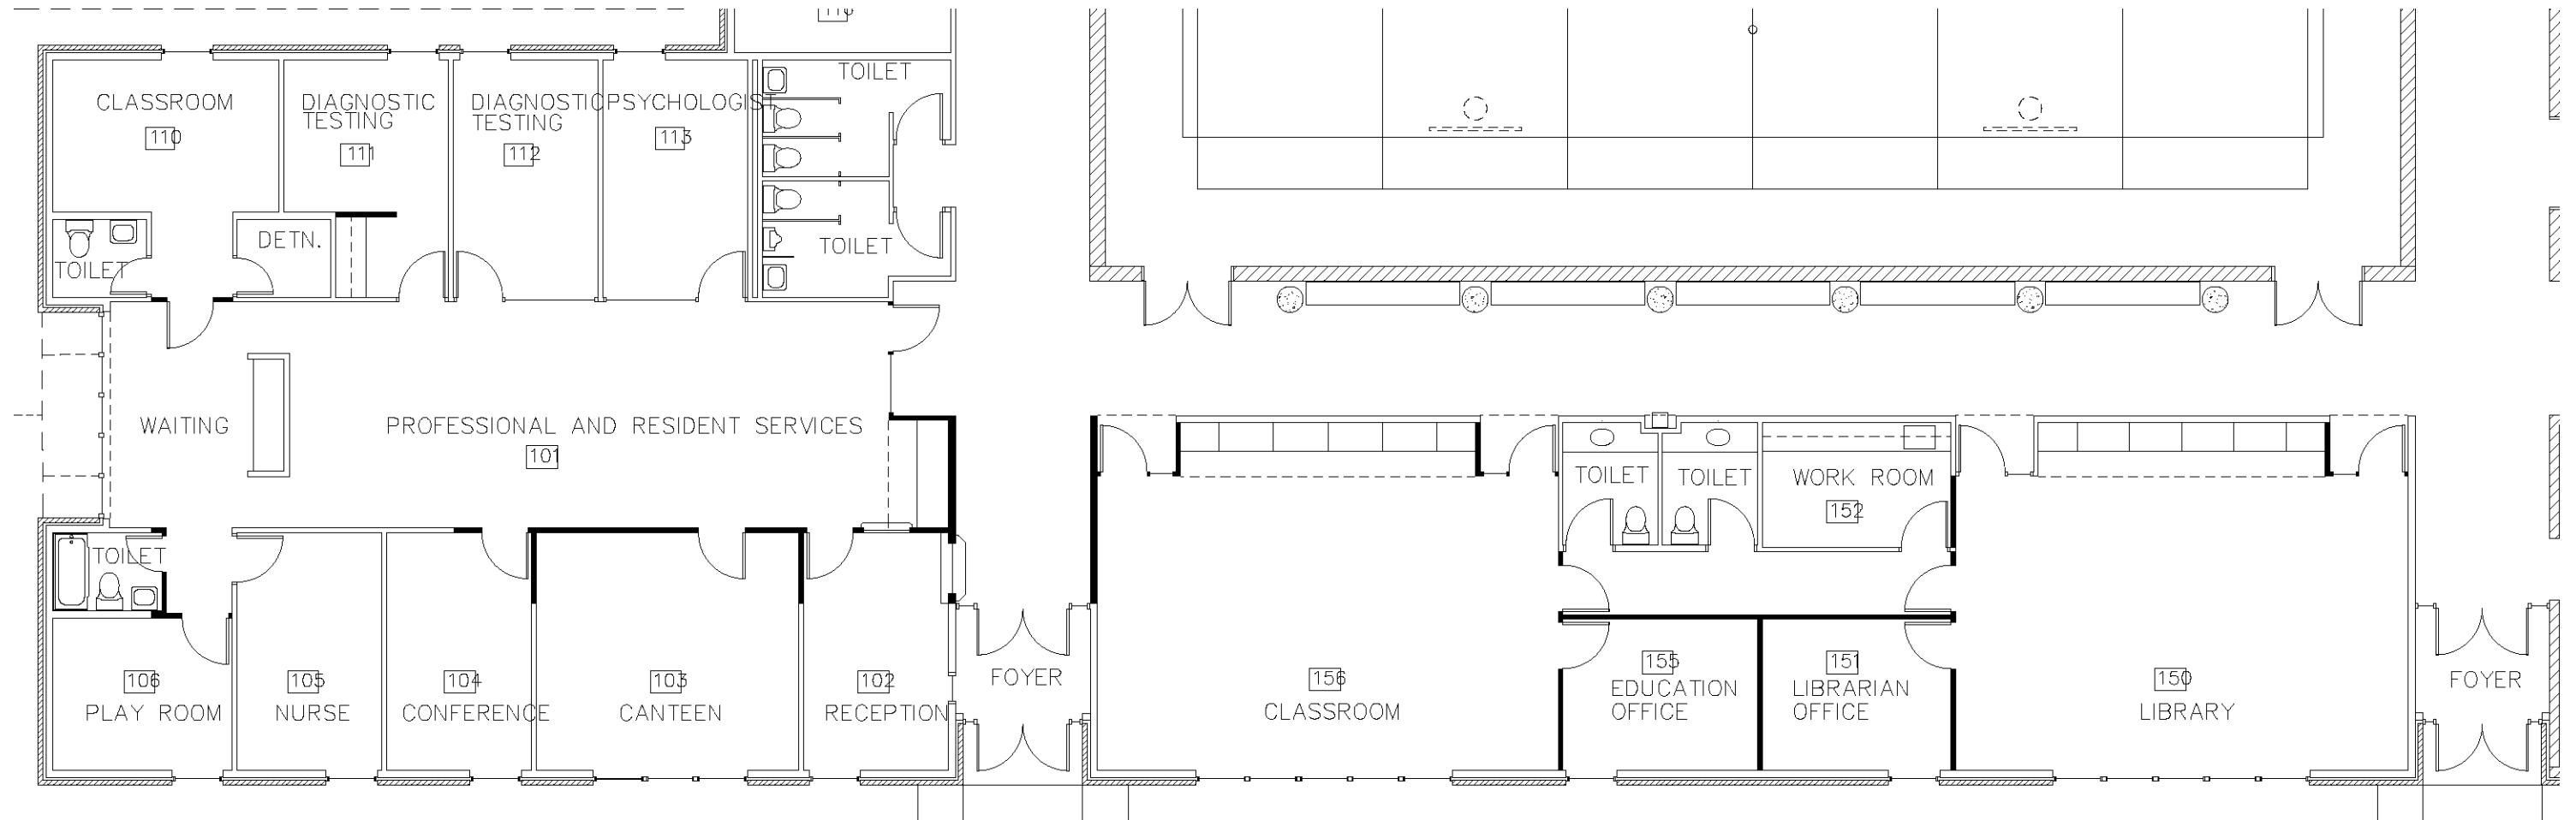


Demo Plan


By: Brandan Howell
& Haylee Moscato



YOUTH OPPORTUNITY CENTER

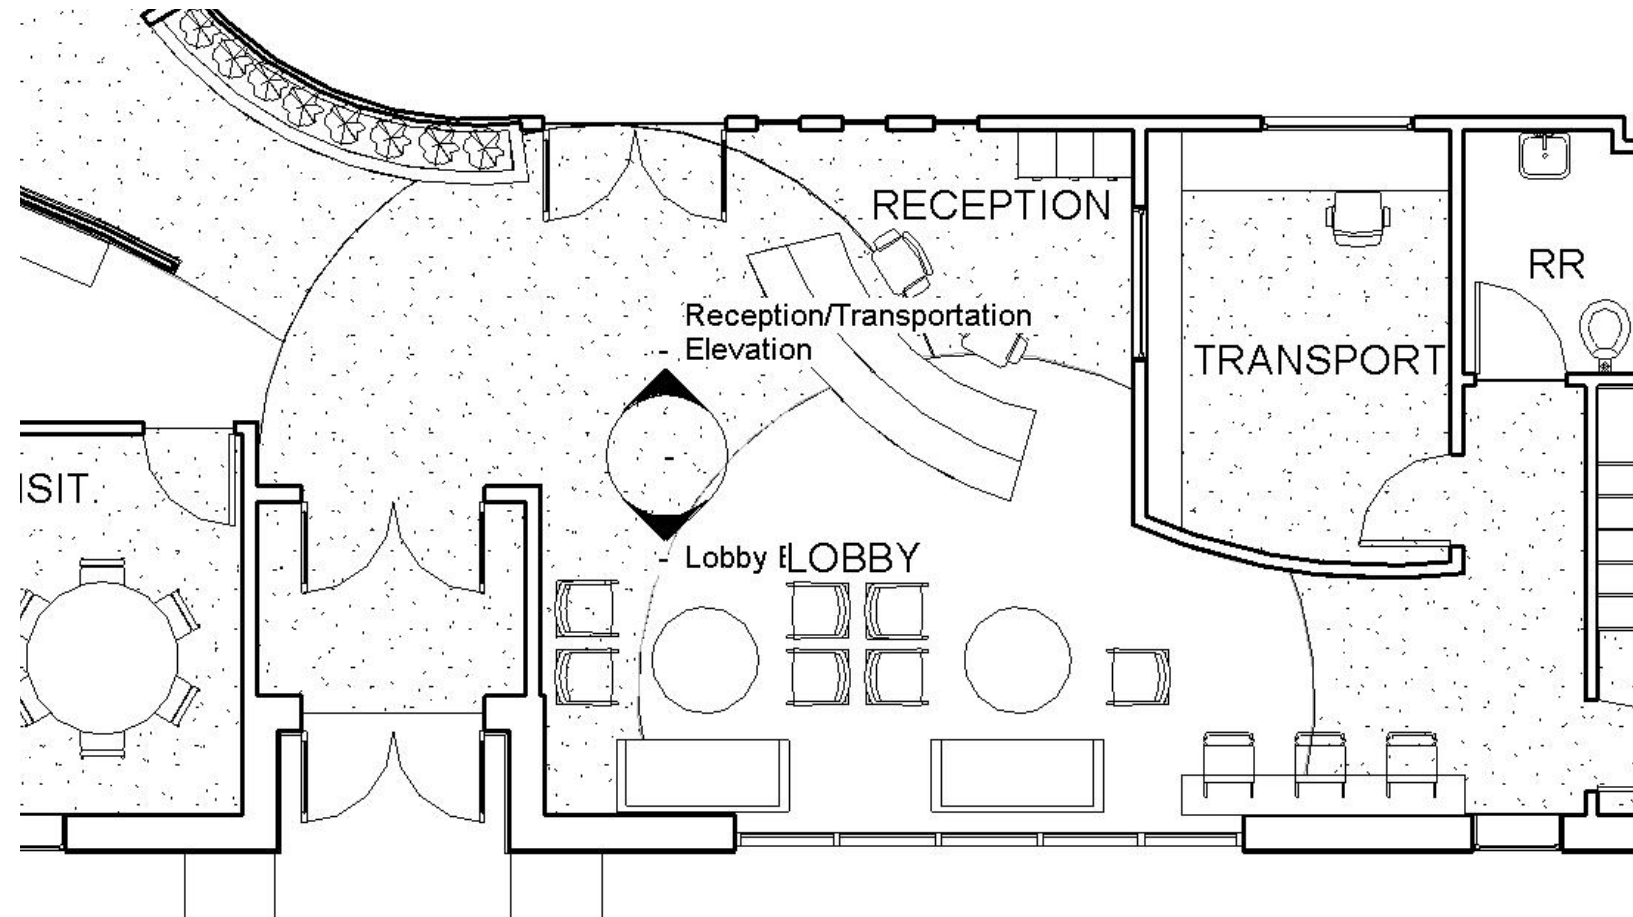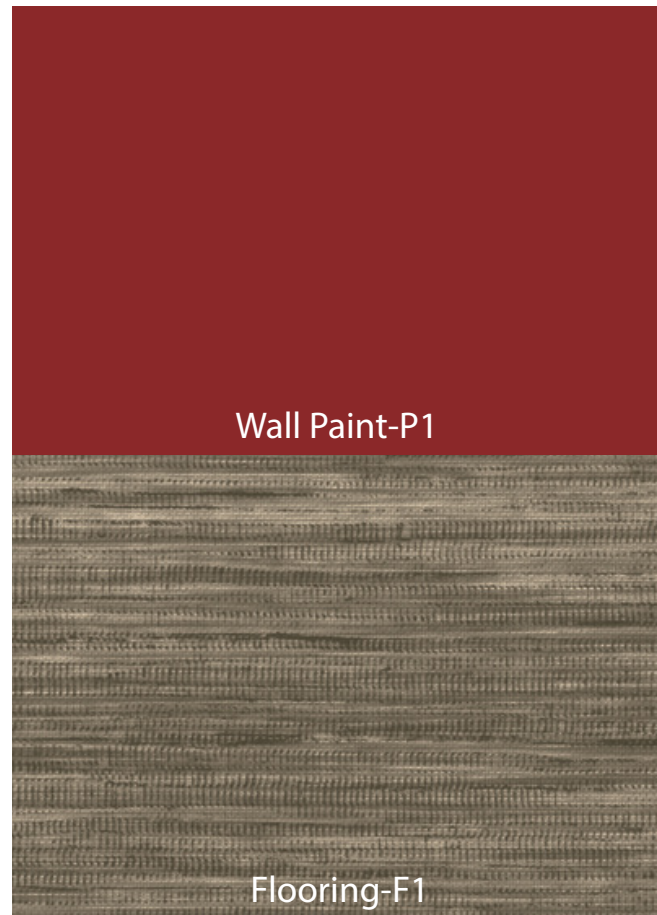

Entrance and Lobby

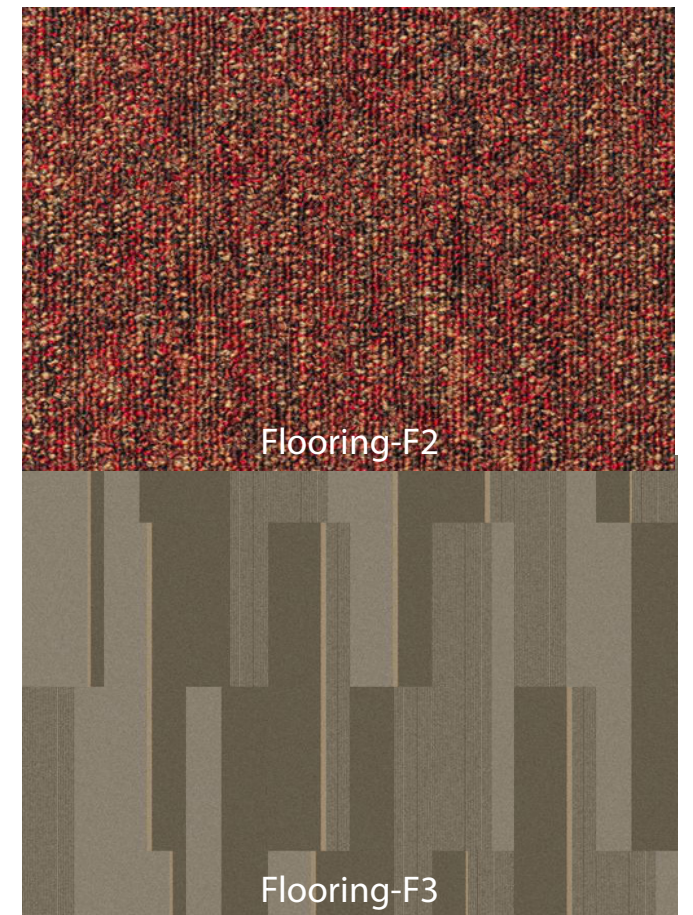

Entrance and Lobby
Views


By: Brandan Howell &
Haylee Moscato



YOUTH OPPORTUNITY CENTER



Bar Stool-C2

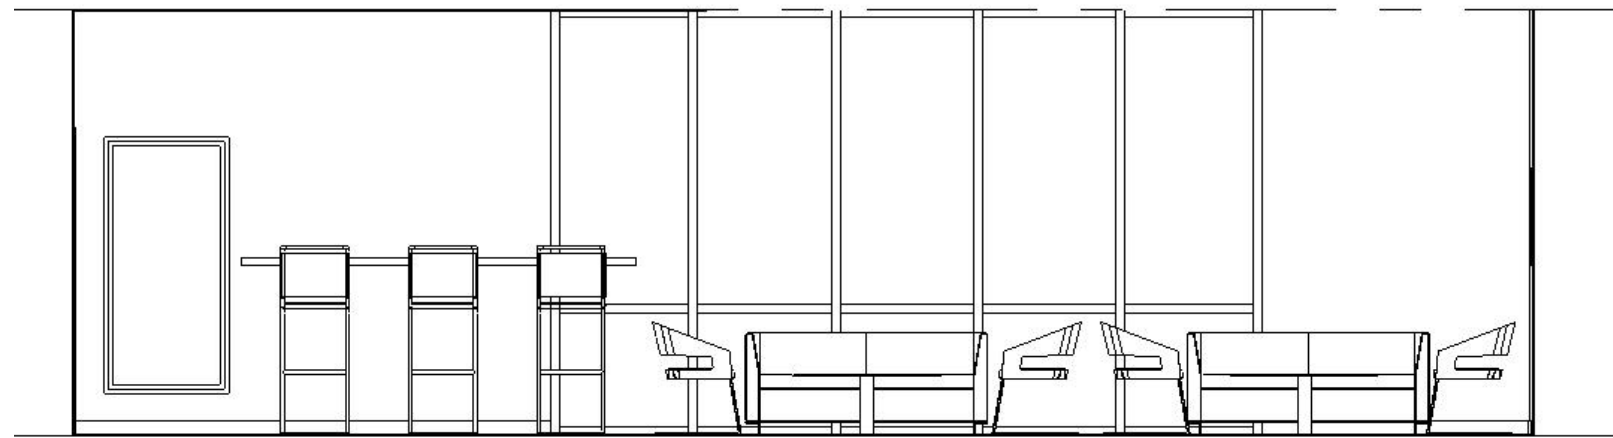


Lobby Elevation



Lounge Chairs-C1



Coffee Table-T1

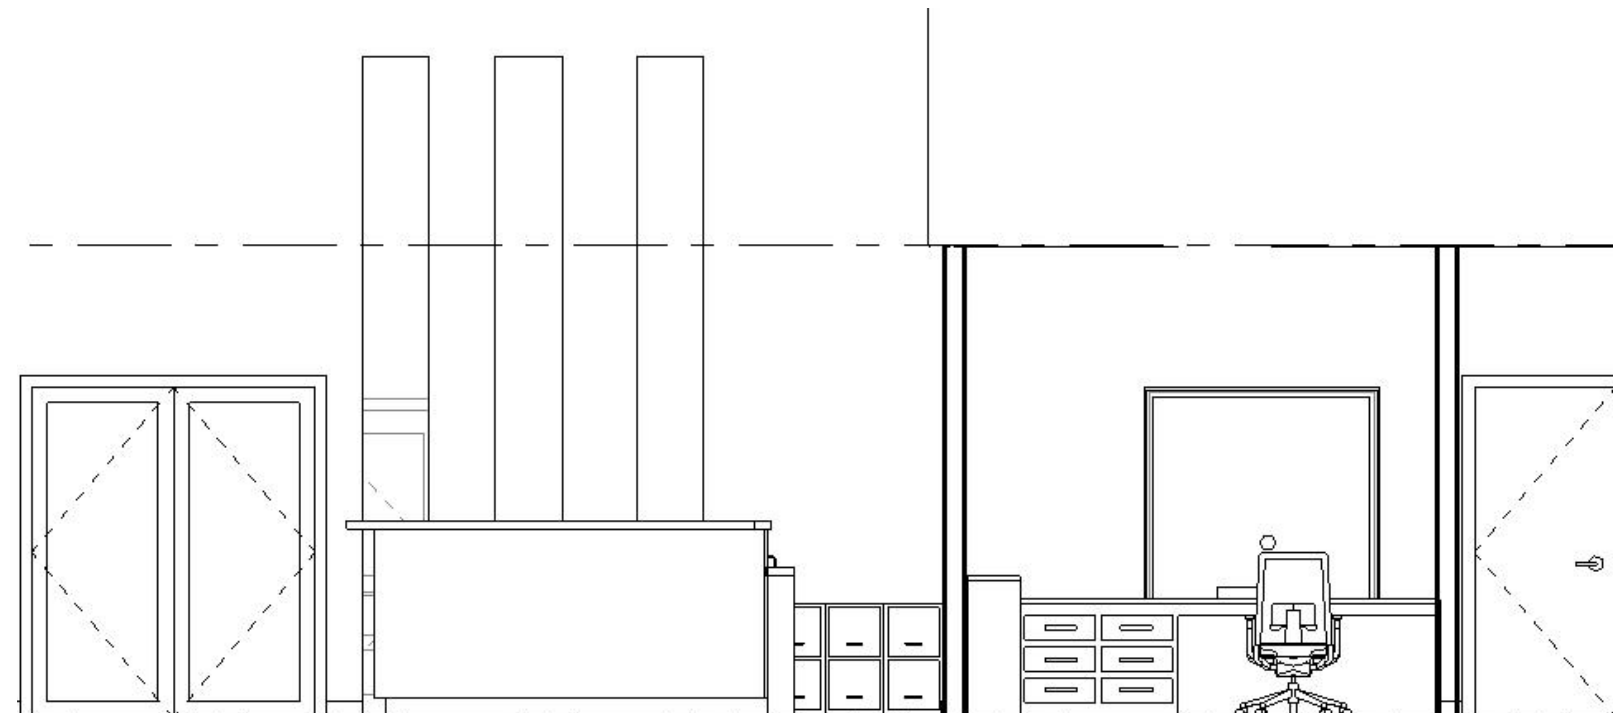

Reception/ Transportation Elevation



Sofa-S1

Entrance and Lobby
Views

By: Brandan Howell &
Haylee Moscato




Office Chairs-C3



YOUTH OPPORTUNITY CENTER



Main Entrance view

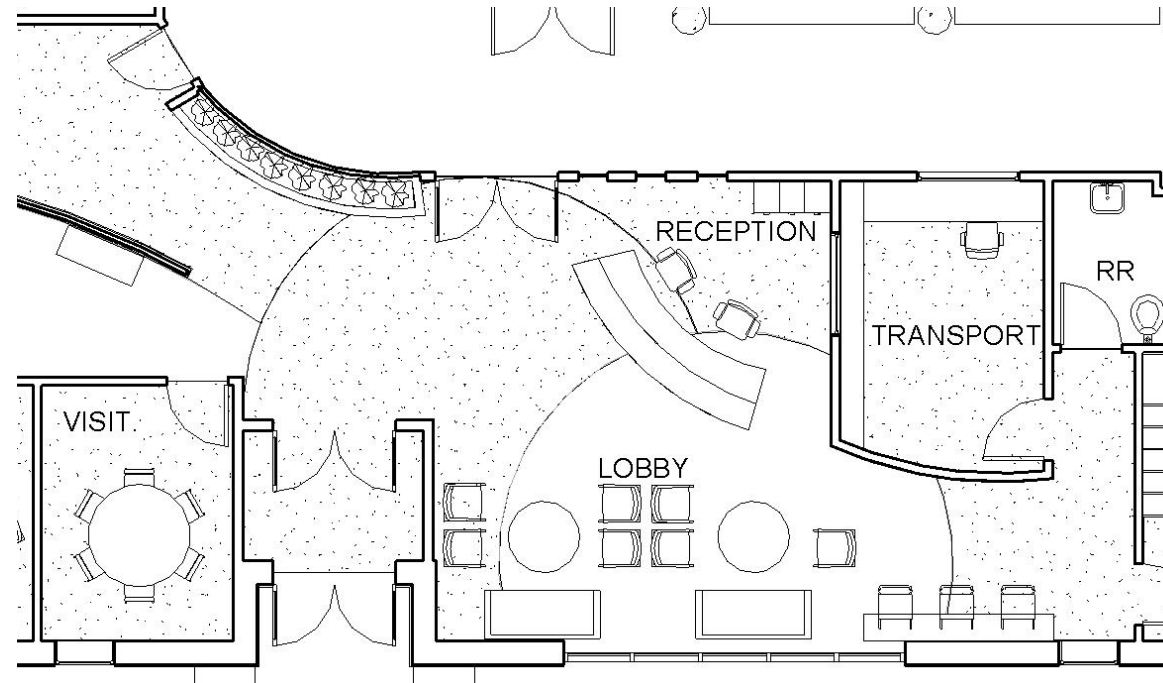

Lobby view



Transportation Entrance view

Entrance and Lobby
Views

By: Brandan Howell &
Haylee Moscato




YOUTH OPPORTUNITY CENTER




Lounge Chairs-C1



Office Chairs-C3

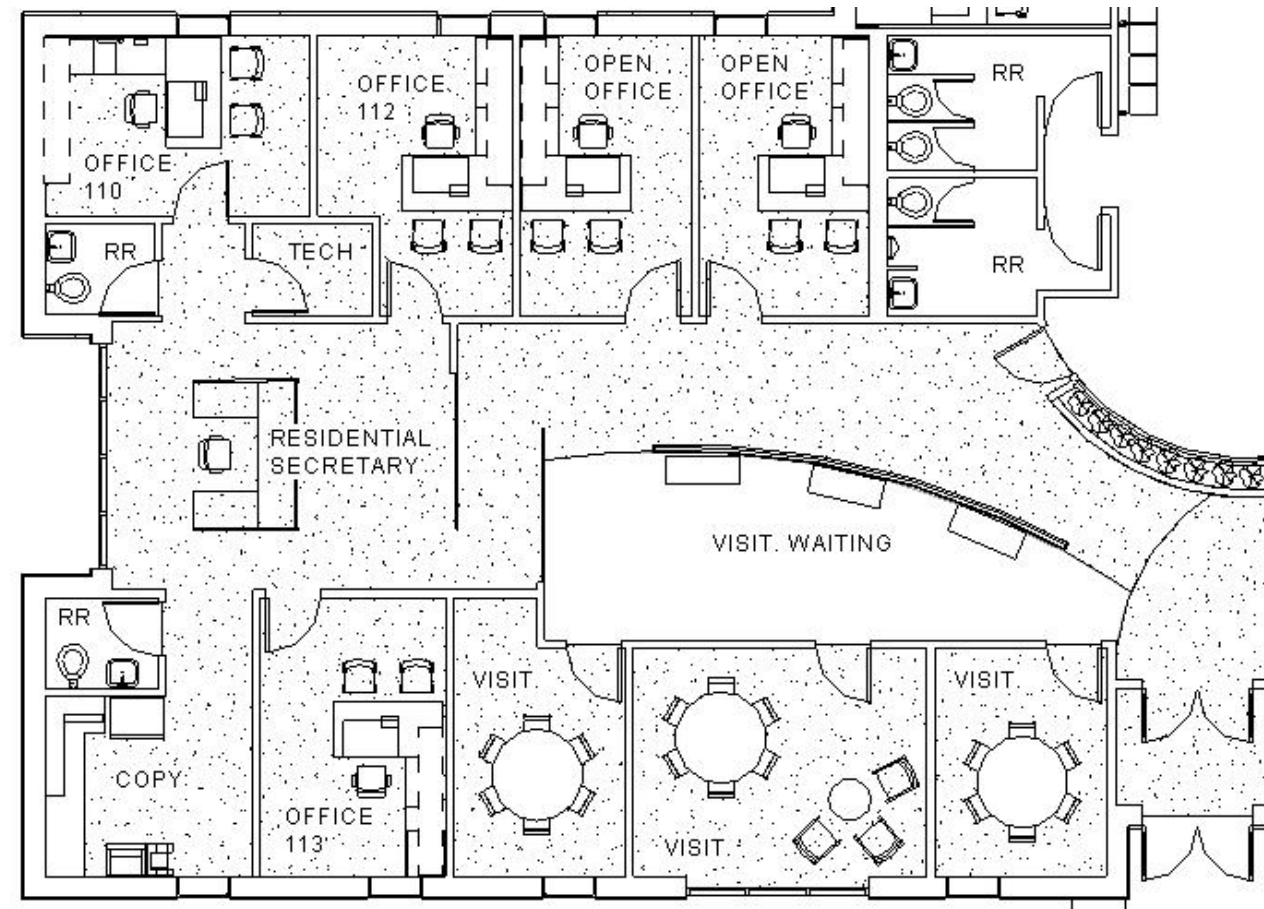

Visitation/Back Offices

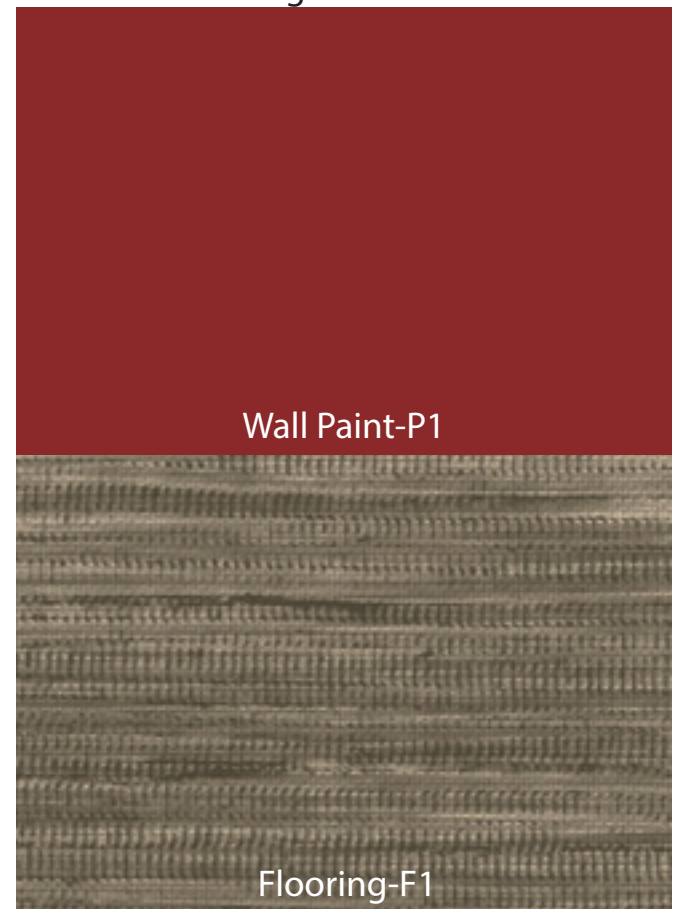

Wall Paint-P1


Flooring-F1



Wall Paint-P2



Flooring-F3

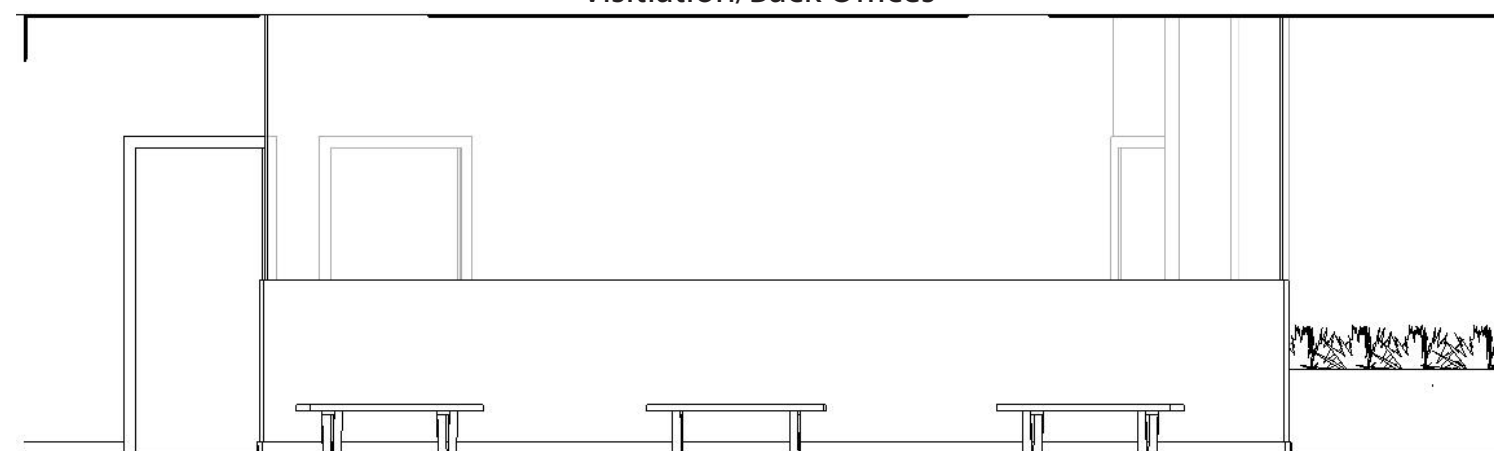

Glass Visitation Wall Elevation

Visitation/Back
Offices



By: Brandan Howell &
Haylee Moscato



YOUTH OPPORTUNITY CENTER



Glass Wall View

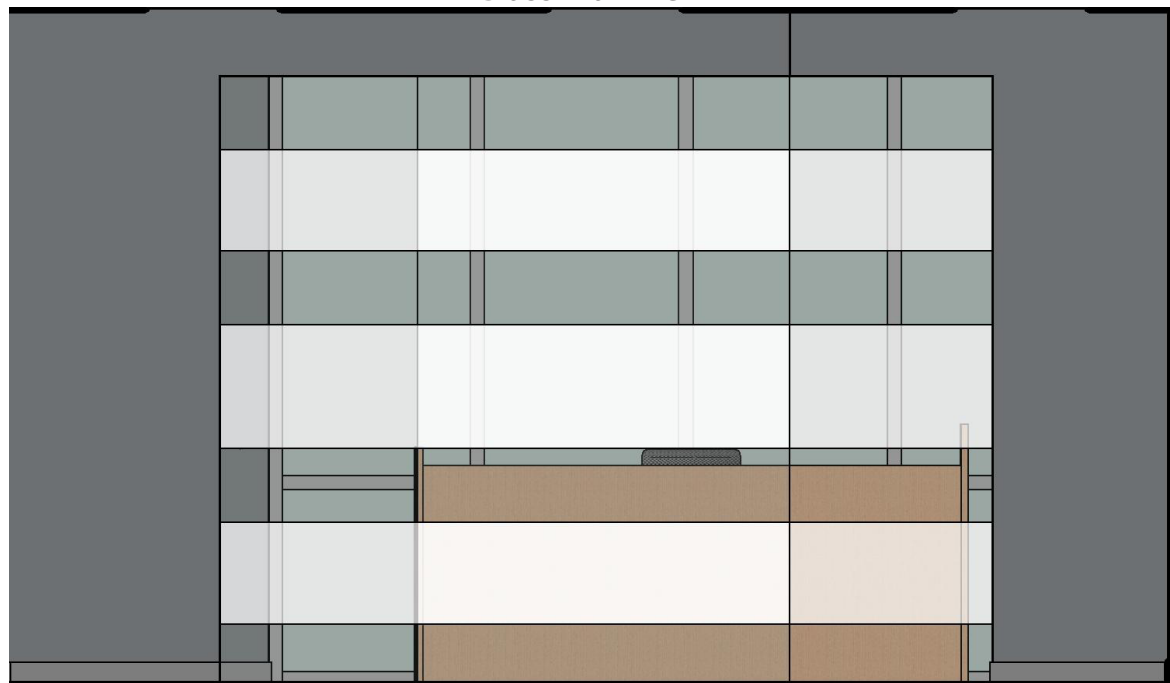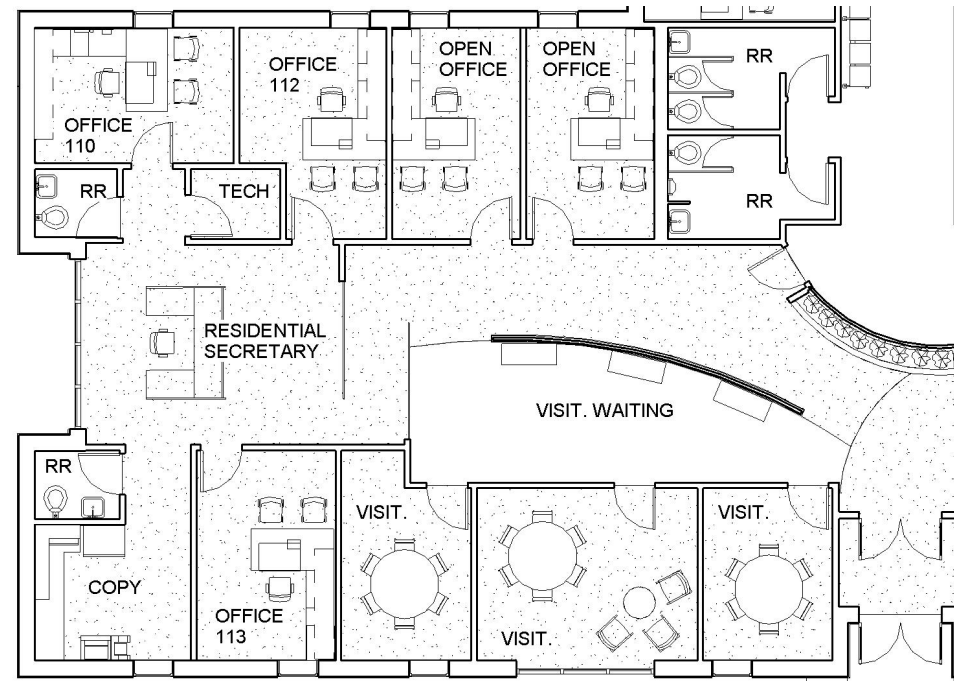

Entrance to back office view







Residential Secretary's Space view

Visitation/Back
Offices

By: Brandan Howell &
Haylee Moscato



YOUTH OPPORTUNITY CENTER

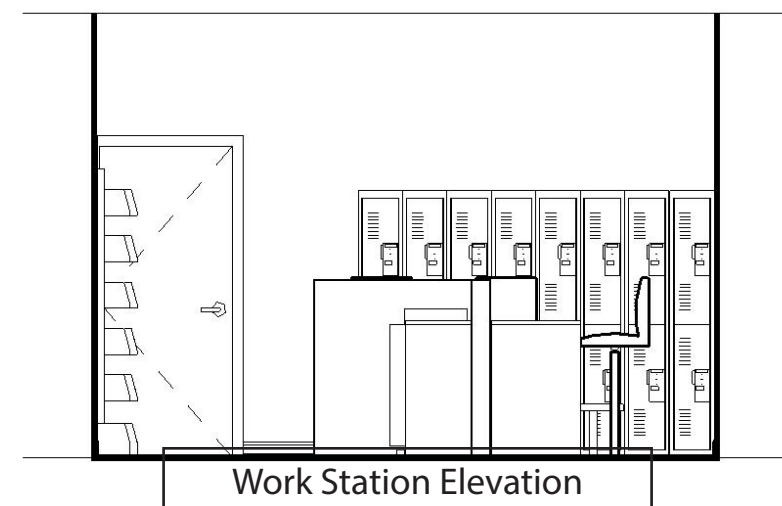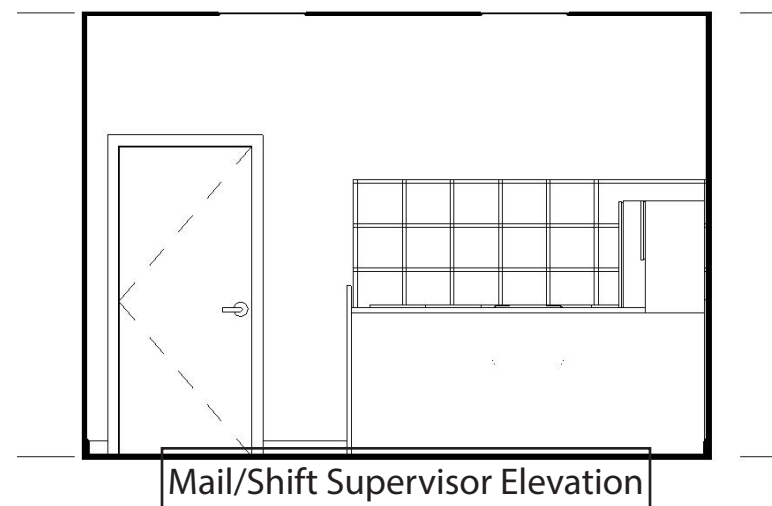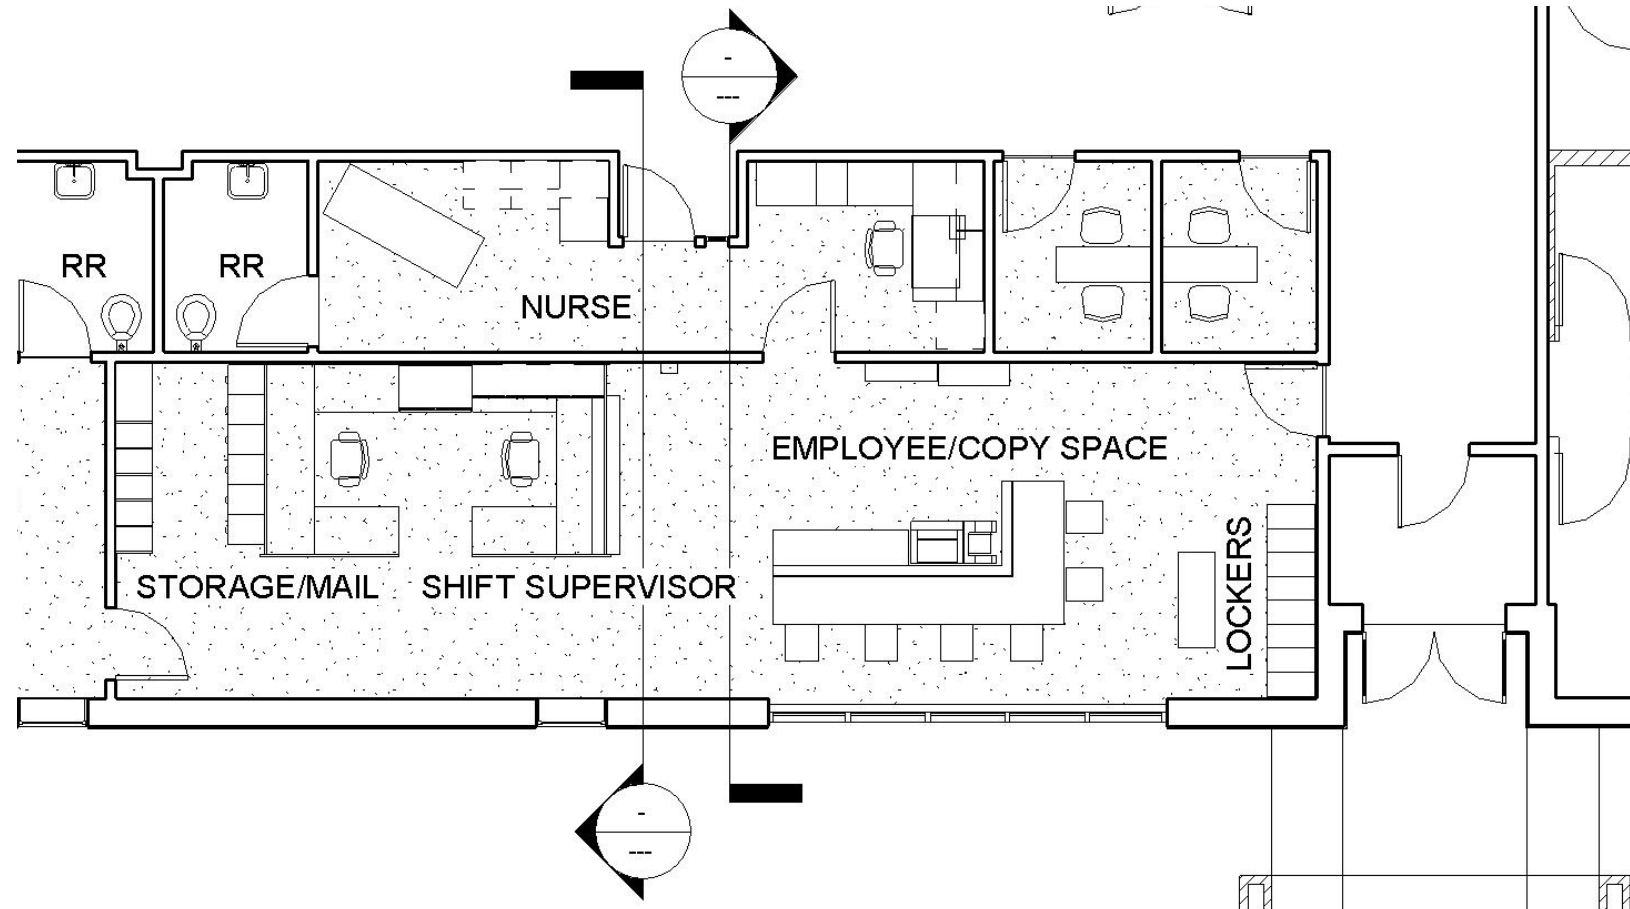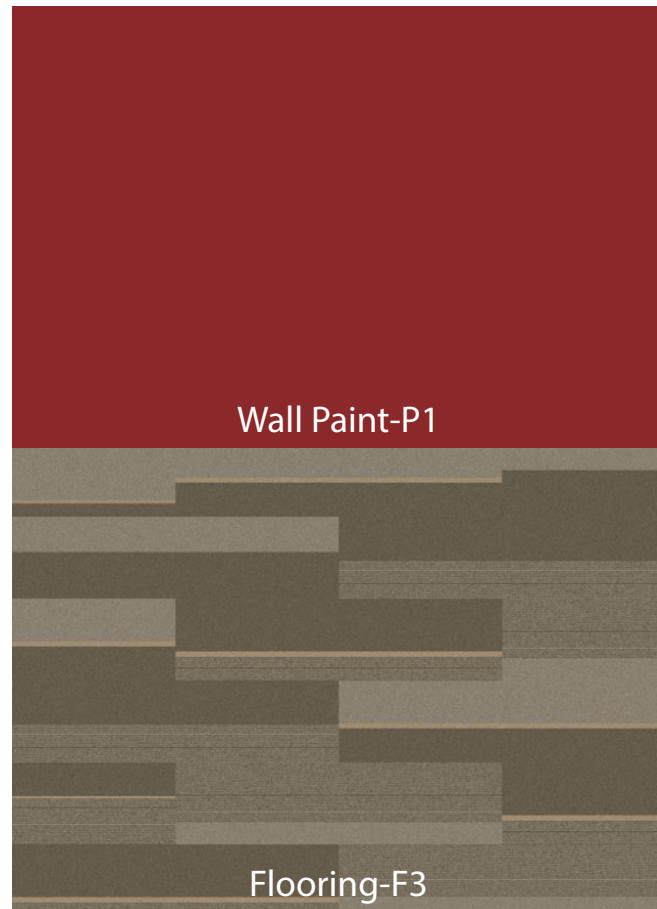

Office Chairs-C3



Task Chairs-C4



Bar Stool-C2

Employee Space


By: Brandan Howell &
Haylee Moscato



YOUTH OPPORTUNITY CENTER



Shift Supervisor space view

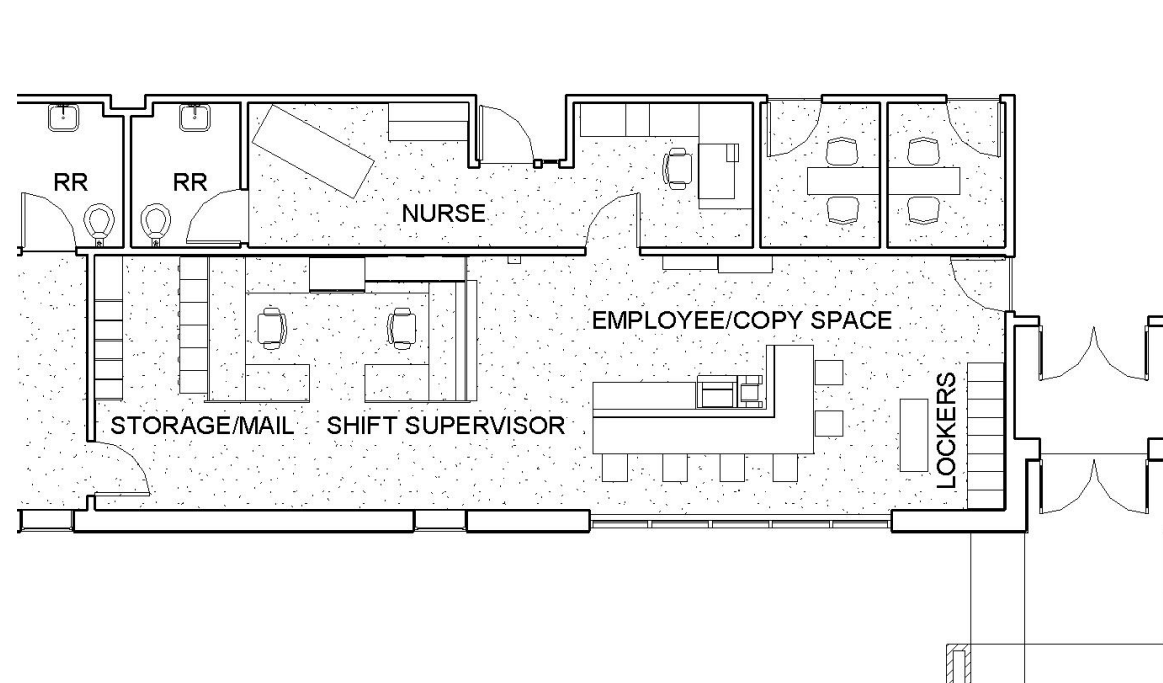

Work Station view





Nurses office view

Employee Space

By: Brandan Howell &
Haylee Moscato



YOUTH OPPORTUNITY CENTER

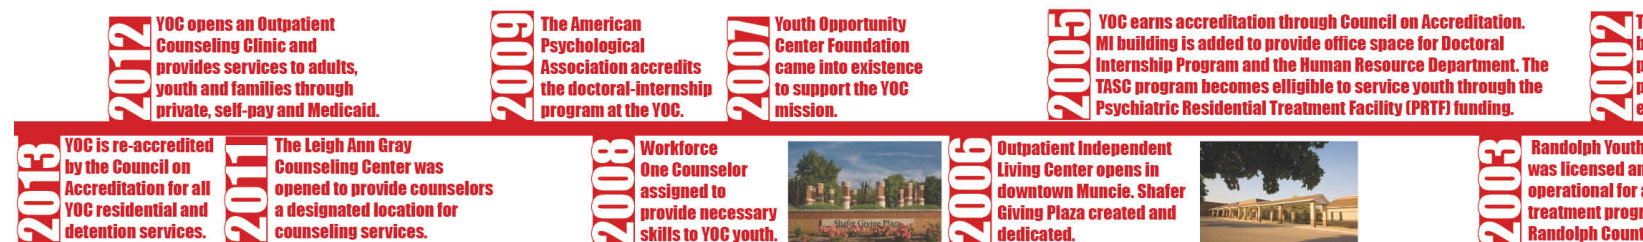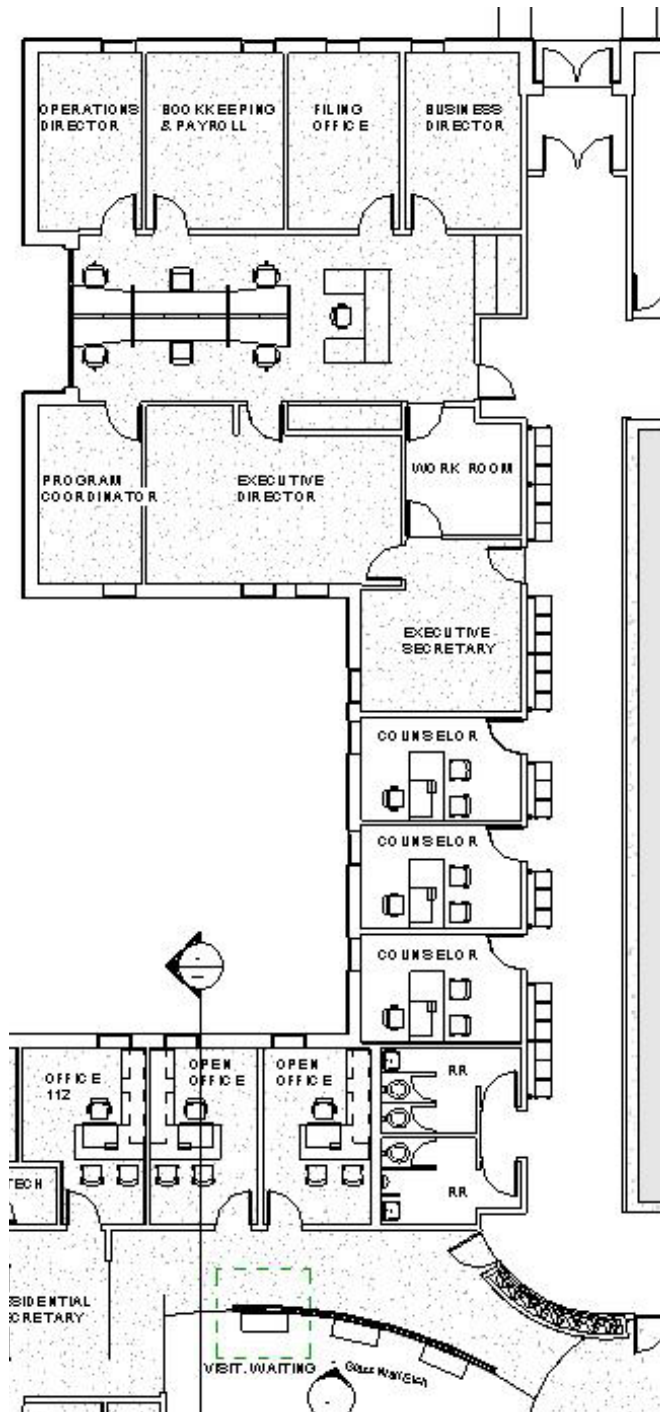


Hallway Timeline

By: Brandan Howell &
Haylee Moscato



YOUTH OPPORTUNITY CENTER

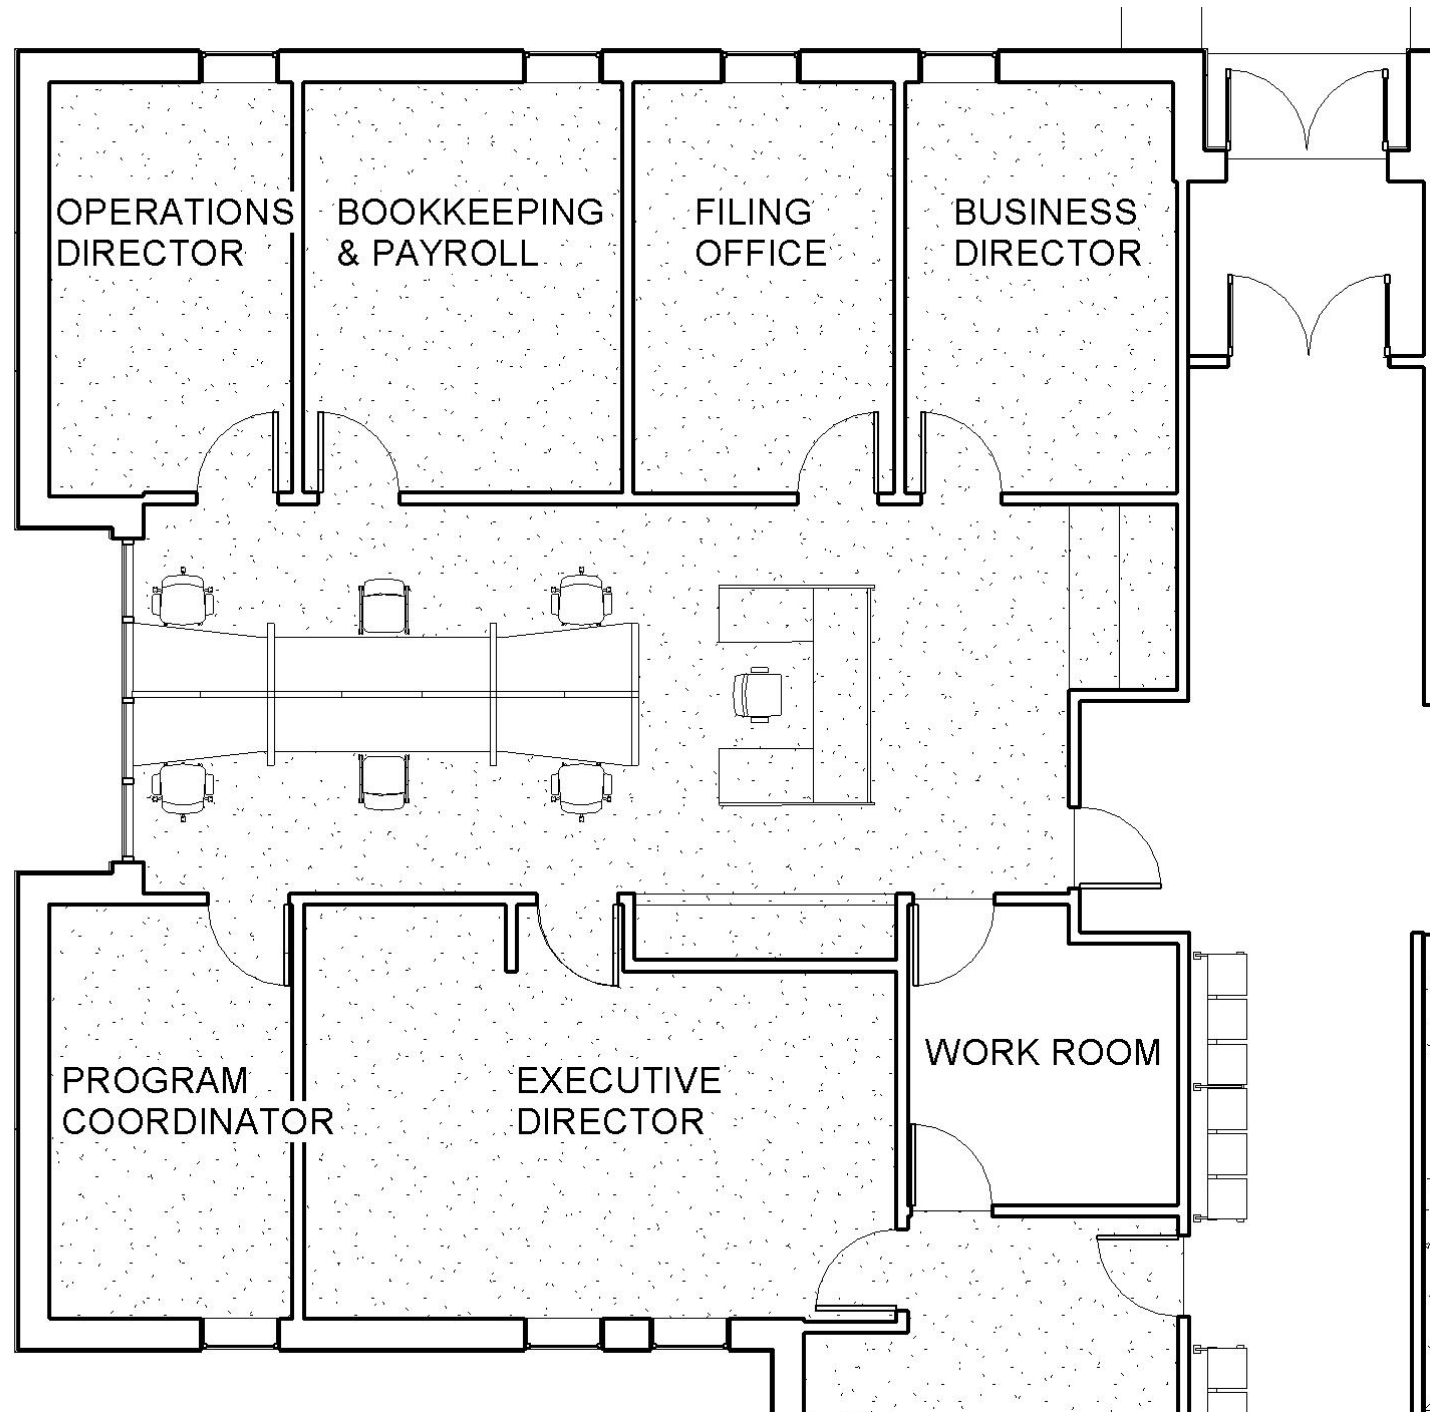


Back Offices

By: Brandan Howell &
Haylee Moscato



YOUTH OPPORTUNITY CENTER

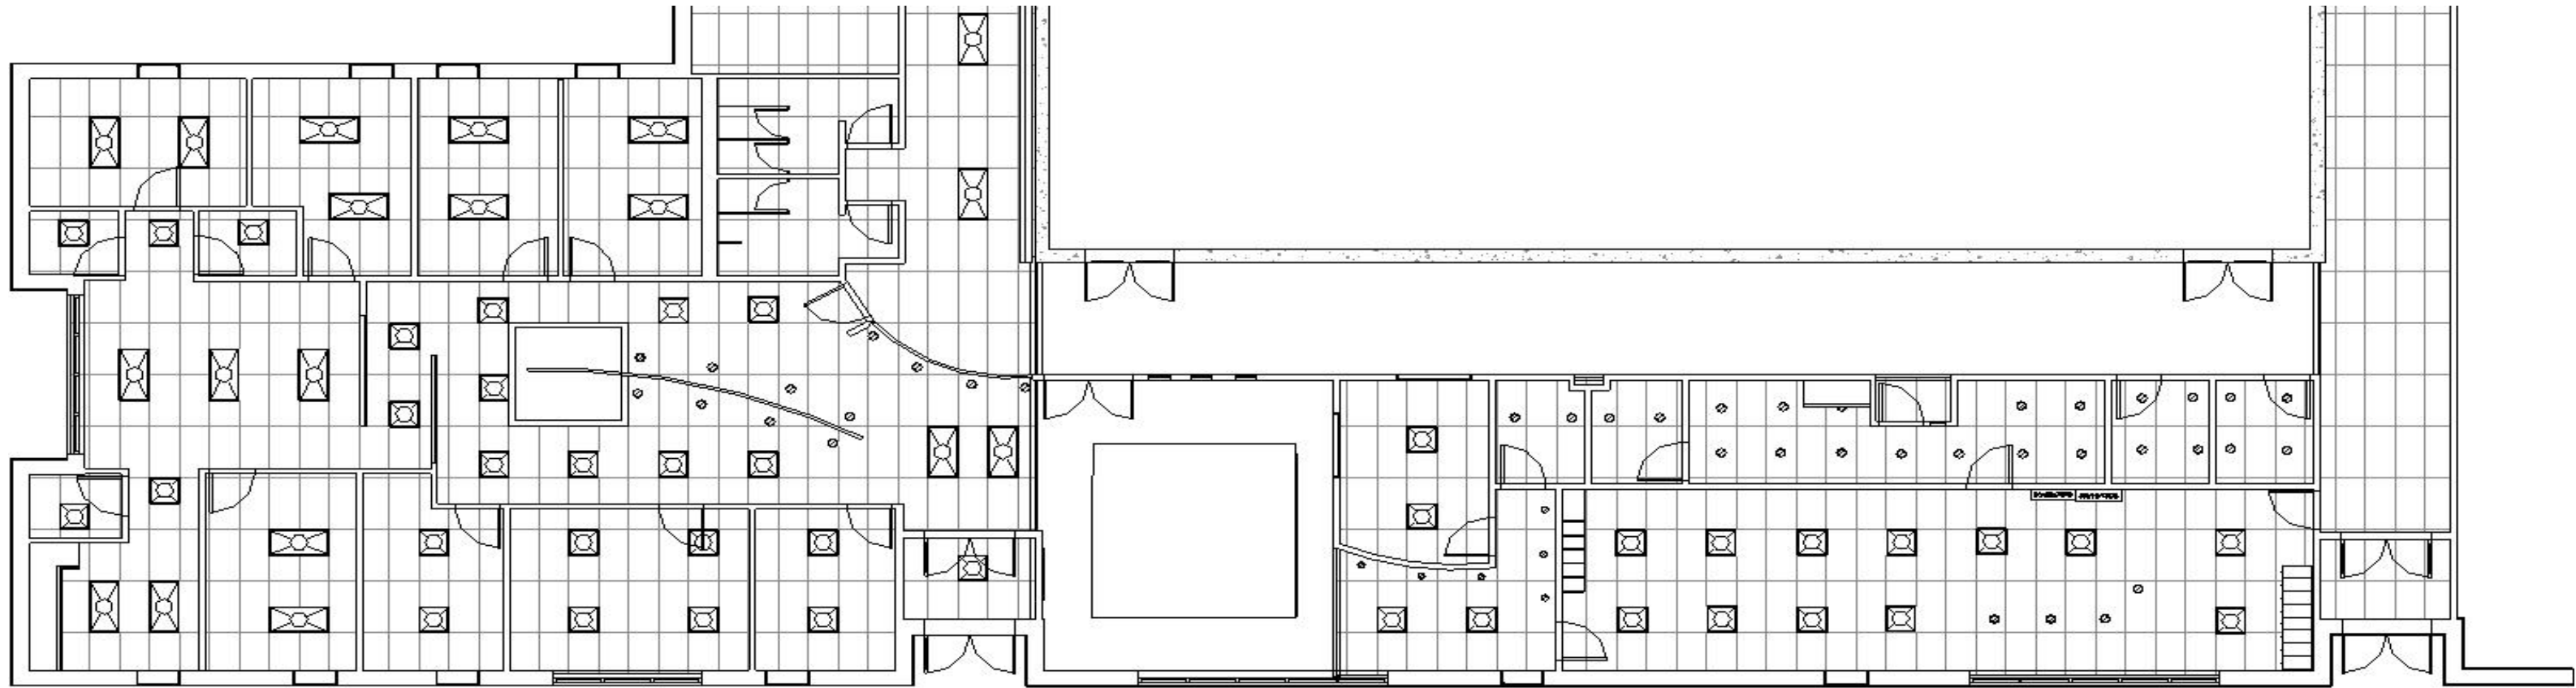

Lighting Plan

By: Brandan Howell
& Haylee Moscato